



PLAN ON ROOF




NORTH EAST ELEVATION

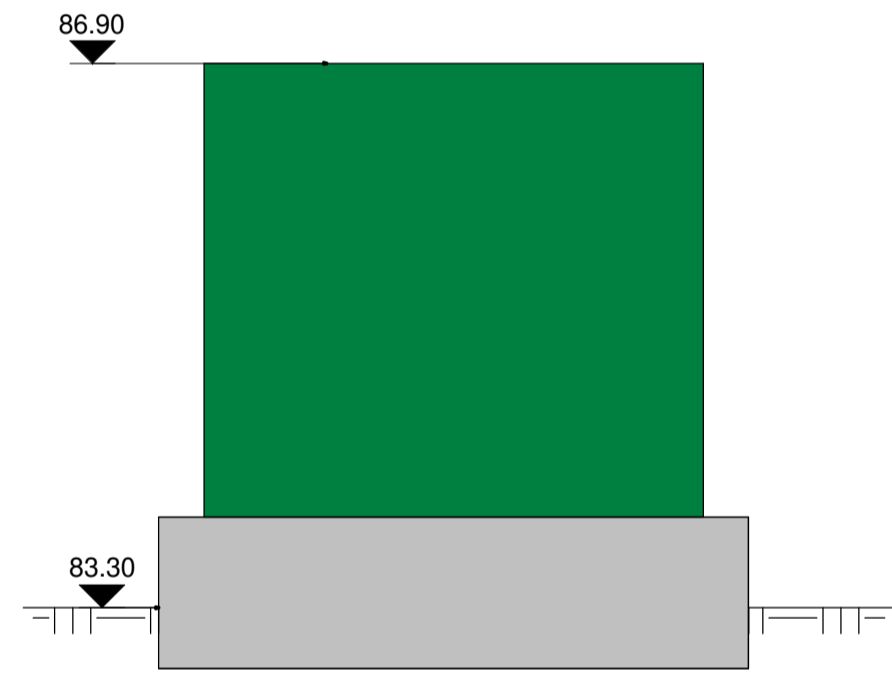

SOUTH EAST ELEVATION

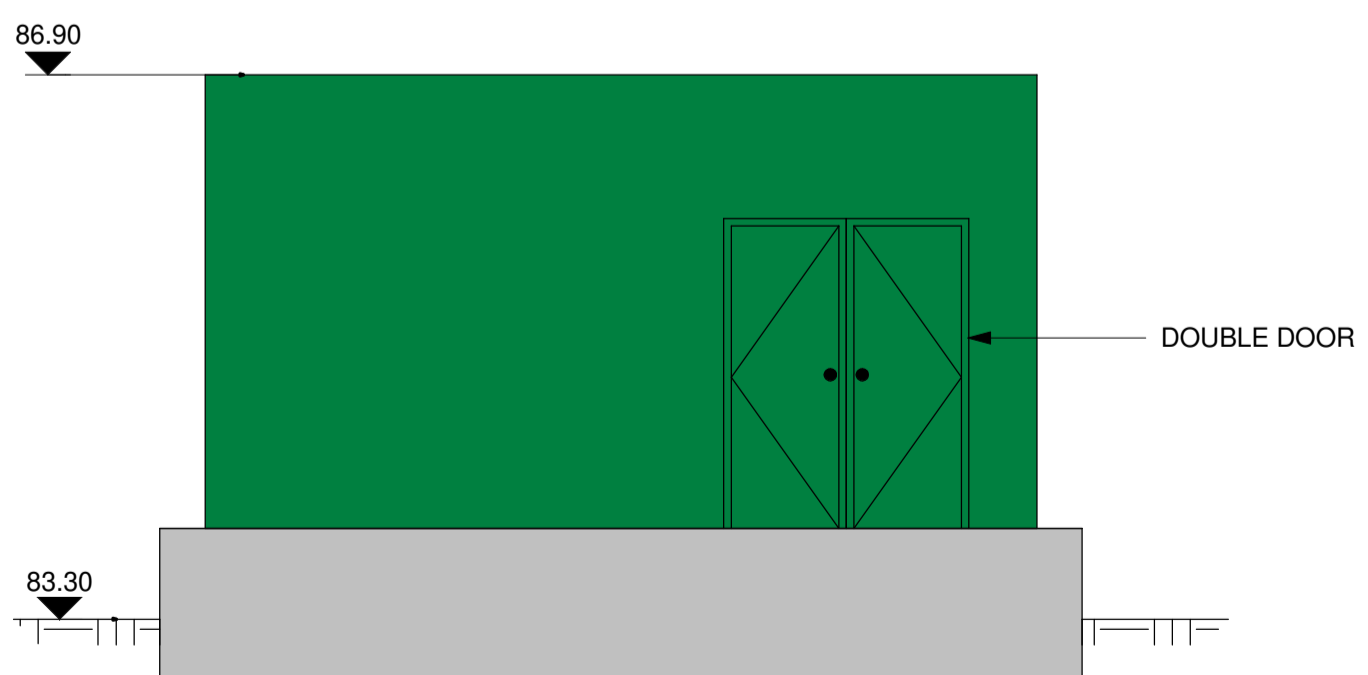

SOUTH WEST ELEVATION

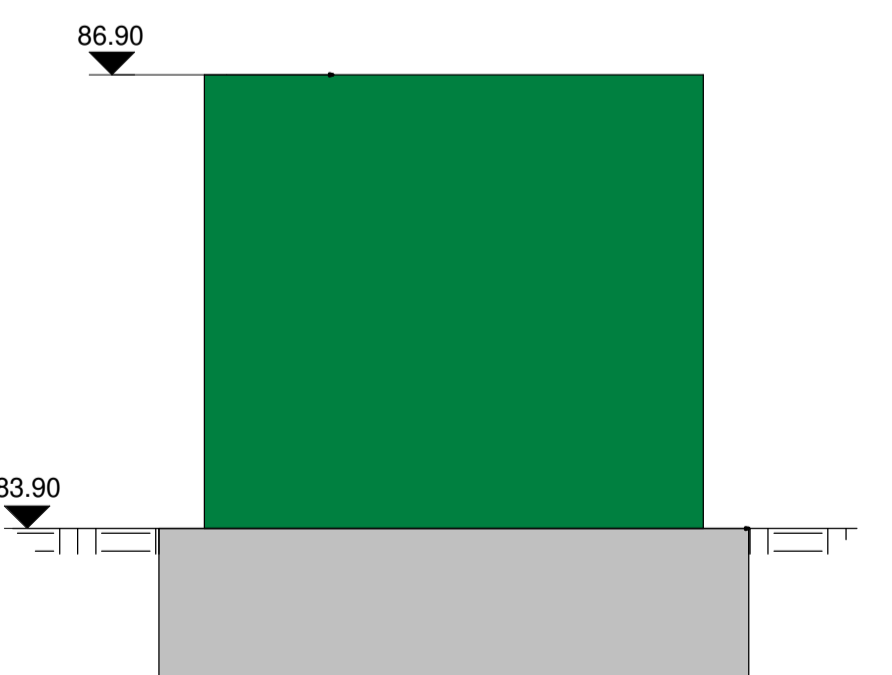

NORTH WEST ELEVATION

UNLESS OTHERWISE AGREED IN A WRITTEN CONTRACT BETWEEN WOOD ENVIRONMENT & INFRASTRUCTURE SOLUTIONS UK LIMITED AND ITS CLIENT, THIS DOCUMENT: (i) CONTAINS INFORMATION, DATA AND DESIGN THAT IS CONFIDENTIAL AND MAY NOT BE COPIED OR DISCLOSED; AND (ii) MAY BE USED BY THE CLIENT ONLY IN THE CONTEXT AND FOR THE EXPRESS PURPOSE FOR WHICH IT WAS INTENDED. ANY USE OF OR RELIANCE ON, THIS DOCUMENT BY ANY THIRD PARTY IS AT THAT PARTY'S SOLE RISK.

- NOTES:
1. ALL DIMENSIONS IN MILLIMETRES UNLESS STATED OTHERWISE.
 2. ALL LEVELS IN METRES ABOVE ORDNANCE DATUM UNLESS STATED OTHERWISE.
 3. EXTERNAL KIOSK AND COLOUR AND FINISH TO BE IN ACCORDANCE WITH BS 4800 14C 39 (OLIVE GREEN)
 4. FOR LOCATION OF THE KIOSK REFER TO DRAWING 13043-000-DOC-PIP-Y99-003.
 5. KIOSK TO HAVE VENTILATION.

P01	15/12/2020	FIRST ISSUE	JT	CP	DGH
REV	DD/MM/YY	REVISION DEVELOPMENT	DRN	CHK	APP

SCALE: 1 : 50

PROJECT TITLE
WINEP P REMOVAL
SHERBURN & PITTINGTON STWs

DRAWING TITLE
PITTINGTON STW
MCC KIOSK
PLAN AND ELEVATIONS



DRAWING NO. (DRL)	STAT	REV
10343-000-DOC-PIP-Y99-004	S2	P01