

ALL DIMENSIONS ARE IN MILLIMETRES UNLESS OTHERWISE STATED  
ALL HEIGHTS ARE GIVEN IN METRES ABOVE ORDNANCE DATUM.  
DO NOT SCALE. IF IN DOUBT - ASK

THIS DRAWING AND THE INFORMATION CONTAINED IS THE PROPERTY  
OF INTERSERVE PROJECT SERVICES LTD. AND IS NOT TO BE COPIED  
OR PUBLISHED WITHOUT WRITTEN CONSENT.

NOTES.

1. ALL DIMENSIONS IN MILLIMETRES UNLESS STATED OTHERWISE.
2. ALL LEVELS IN METRES A.O.D. UNLESS STATED OTHERWISE.
3. EXTERNAL KIOSK COLOUR AND FINISH TO BE IN ACCORDANCE WITH BS 4800 14C 39 (OLIVE GREEN).
4. FOR LOCATION OF MCC BUILDING REFER TO DWG.No.110.

BASED UPON THE ORDNANCE SURVEY MAP AND PRODUCED ON BEHALF OF  
NORTHUMBRIAN WATER BY PERMISSION OF ORDNANCE SURVEY ON BEHALF  
OF THE CONTROLLER OF H.M.S.O. CROWN COPYRIGHT RESERVED LICENCE  
No. WU298506

A	FIRST ISSUE	MMC	14.12.17	CP AS
REV	REVISION DETAILS	DRAWN	DATE	CHK APPD

CLIENT

**NORTHUMBRIAN**  
*water living water*

REF: ST017/0108

**Interserve**  
INTERSERVE HOUSE  
MANS HILL INDUSTRIAL ESTATE  
ALFRETON  
DERBYSHIRE  
DE59 7PD  
TEL: 01773 541500  
FAX: 01773 541501

INTERSERVE CONSTRUCTION LIMITED

**amec foster wheeler**

PARTNERSHIP HOUSE, REGENT FARM ROAD,  
GOSFORTH, NEWCASTLE UPON TYNE NE3 3AF  
TEL: (0191) 2726100 FAX: (0191) 2726515

SITE NAME

RIVER GAUNLESS NEP SCHEMES

PROJECT TITLE

RIVER GAUNLESS BATCH I&D STAGE

DRAWING TITLE

PLANNING APPLICATION - COCKFIELD  
MCC BUILDING - ELEVATIONS

CONTRACT No.	MMW70605	SCALE (A1)	1:50
--------------	----------	------------	------

CLIENT DRG. No.


AMEC DRG. No.

38925/GOS/CVD/113


0m 1m 2m 3m 4m

SCALE 1:50


WEST ELEVATION

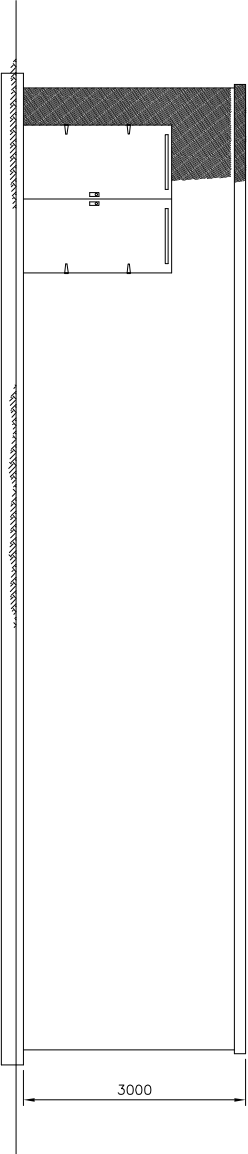


NORTH ELEVATION

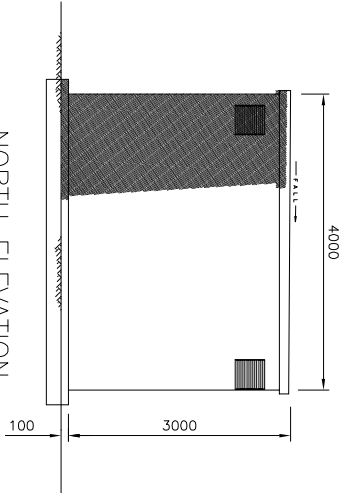


EAST ELEVATION

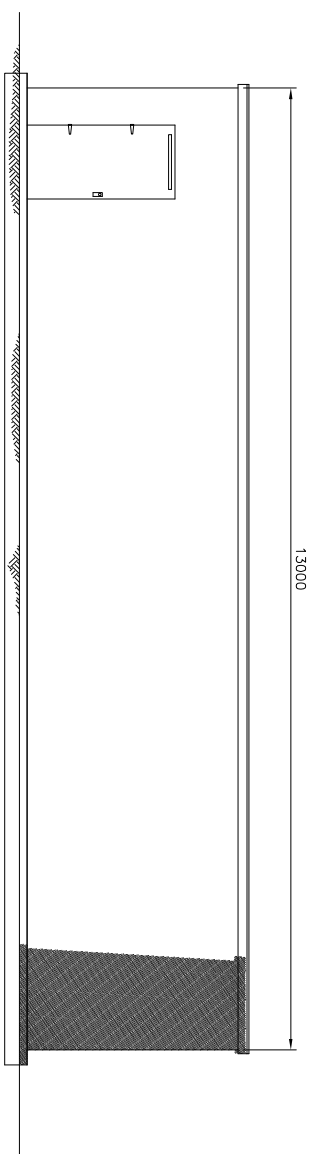

SOUTH ELEVATION

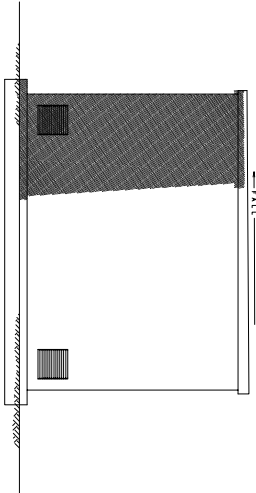

PLAN BELOW ROOF

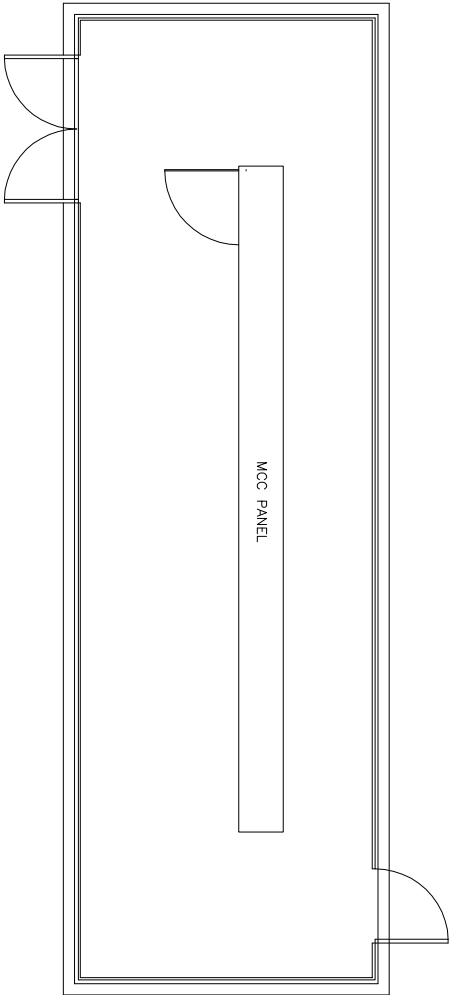

PLAN ON ROOF

