


- NOTES**
- REINSTATEMENT TO BE IN ACCORDANCE 05-D41-008-DOC-HSE-C02-002/REINSTATEMENT PLANTING SCHEDULE.
  - CONTRACTOR TO PROVIDE 50 No. NEST BOXES SUITABLE FOR SMALL BIRDS. (10 No. OPEN FRONTED, 10 No WITH 32mm ENTRANCE AND 10 No. 25mm ENTRANCE HOLE.)

- LEGEND**
- WILD FLOWERS
  - WETLAND PLANTING IN PLUGS
  - GENERAL AMENITY GRASSLAND
  - PROPOSED SPECIMEN TREES
  - WOODLAND / SCRUB RETAINED (INDICATIVE LAYOUT)
  - PROPOSED WOODLAND SCRUB PLANTING
  - WOODLAND PLANTING (UNDER PLANTED WITHIN EXISTING CANOPY)

- REFERENCES**
- 41523321/01/Z0701 PLANNING APPLICATION LOCATION PLAN
  - 41523321/01/Z0702 PLANNING APPLICATION EXISTING SITE PLAN
  - 41523321/01/Z0703 PLANNING APPLICATION PROPOSED SITE PLAN
  - 41523321/01/Z9701 PLANTING, LANDSCAPING AND REINSTATEMENT PLAN SHEET 1 OF 2
  - 41523321/01/Z9702 PLANTING, LANDSCAPING AND REINSTATEMENT PLAN SHEET 2 OF 2
  - 05-D41 - 008 - DOC - HSE - C02 - 001 MAINTENANCE AND MANAGEMENT STRATEGY
  - 05-D41 - 008 - DOC - HSE - C02 - 002 REINSTATEMENT PLANTING SCHEDULE

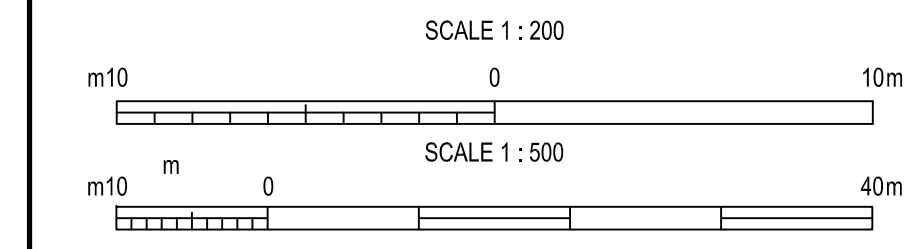

**CURRENT VERSION INFORMATION**

D. WOODLAND PLANTING REVISED  
PROPOSED WOODLAND SCRUB PLANTING ADDED  
2m MARGIN BETWEEN FOOTPATHS AND WILD FLOWER SEEDING ADDED.

DATE	DRWN	CHKD	REVD	VER	REASON FOR ISSUE
25.01.19	CW	HCN	CPM	D	FOR INFORMATION
20.11.18	JSD	JDC	CPM	C	FOR INFORMATION
20.06.18	CW	GED	CPM	B	PLANNING
20.04.18	GED	JL	CPM	A	PRE-PLANNING

**NORTHUMBRIAN WATER LTD  
MONKS WOOD FLOODING  
PLANTING, LANDSCAPING AND  
REINSTATEMENT PLAN  
SHEET 1 OF 2**

THIS DRAWING IS ISSUED BY STANTEC UK SUBJECT TO THE CONDITIONS THAT IT IS NOT COPIED EITHER IN WHOLE OR IN PART OR DISCLOSED TO THIRD PARTIES UNLESS PRIOR WRITTEN AUTHORIZATION IS GIVEN BY STANTEC UK. PREVIOUS VERSIONS OF THIS DRAWING SHOULD BE STAMPED SUPERSEDED OR DESTROYED. DO NOT SCALE THIS DRAWING - IF IN DOUBT ASK.



CLIENT CONTRACT NO. SN016/0215	SCALE AS SHOWN	MASTER SIZE A1
DRAWING NO. 41523321/01/Z/9701	VERSION D	

