


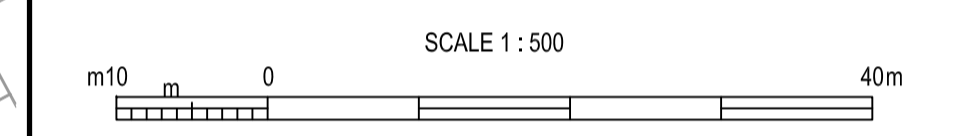

- NOTES**
- REINSTATEMENT TO BE IN ACCORDANCE 05-D41-008-DOC-HSE-C02-002-REINSTATEMENT PLANTING SCHEDULE.
 - CONTRACTOR TO PROVIDE 30 No. NEST BOXES SUITABLE FOR SMALL BIRDS. (10 No. OPEN FRONTED, 10 No WITH 32mm ENTRANCE AND 10 No. 25mm ENTRANCE HOLE.)

- LEGEND**
- WILD FLOWERS
 - GENERAL AMENITY GRASSLAND
 - PROPOSED SPECIMEN TREES
 - WOODLAND / SCRUB RETAINED (INDICATIVE LAYOUT)
 - PROPOSED WOODLAND SCRUB PLANTING
 - WOODLAND PLANTING (UNDER PLANTED WITHIN EXISTING CANOPIES)

- REFERENCES**
- 41523321/01/Z0701 PLANNING APPLICATION LOCATION PLAN
 - 41523321/01/Z0702 PLANNING APPLICATION EXISTING SITE PLAN
 - 41523321/01/Z0703 PLANNING APPLICATION PROPOSED SITE PLAN
 - 41523321/01/Z9701 PLANTING, LANDSCAPING AND REINSTATEMENT PLAN SHEET 1 OF 2
 - 41523321/01/Z9702 PLANTING, LANDSCAPING AND REINSTATEMENT PLAN SHEET 2 OF 2
 - 05-D41-008-DOC-HSE-C02-001 MAINTENANCE AND MANAGEMENT STRATEGY
 - 05-D41-008-DOC-HSE-C02-002 REINSTATEMENT PLANTING SCHEDULE



CURRENT VERSION INFORMATION

B. WOODLAND PLANTING REVISED
 PROPOSED WOODLAND SCRUB PLANTING ADDED
 2m MARGIN BETWEEN FOOTPATHS AND WILD FLOWER SEEDING ADDED.

DATE	DRWN	CHKD	REVD	VER	REASON FOR ISSUE
25.01.19	CW	HCN	CPM	B	FOR INFORMATION
20.11.18	JSD	JDC	CPM	A	FOR INFORMATION

NORTHUMBRIAN WATER LTD
MONKS WOOD FLOODING
 PLANTING, LANDSCAPING AND REINSTATEMENT PLAN
 SHEET 2 OF 2

THIS DRAWING IS ISSUED BY STANTEC UK SUBJECT TO THE CONDITIONS THAT IT IS NOT COPIED EITHER IN WHOLE OR IN PART OR DISCLOSED TO THIRD PARTIES UNLESS PRIOR WRITTEN AUTHORISATION IS GIVEN BY STANTEC UK. PREVIOUS VERSIONS OF THIS DRAWING SHOULD BE STAMPED SUPERSEDED OR DESTROYED. DO NOT SCALE THIS DRAWING - IF IN DOUBT ASK.



CLIENT CONTRACT NO. SN016/0215	SCALE 1:500	MASTER SIZE A1
DRAWING NO. 41523321/01/Z/9702		VERSION B