




WEST ELEVATION

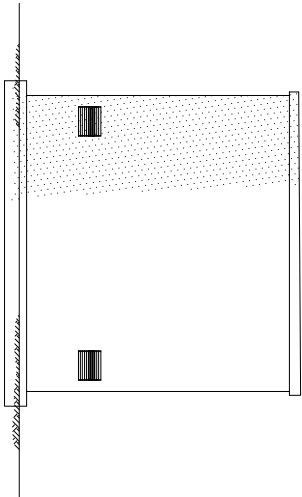


NORTH ELEVATION

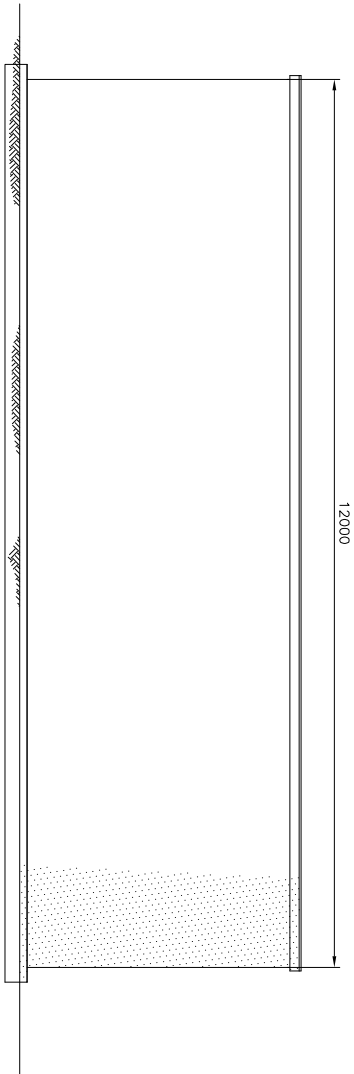

EAST ELEVATION

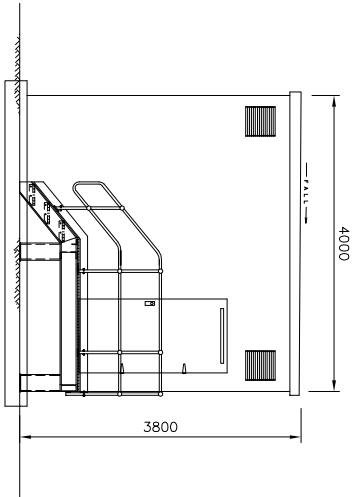

SOUTH ELEVATION

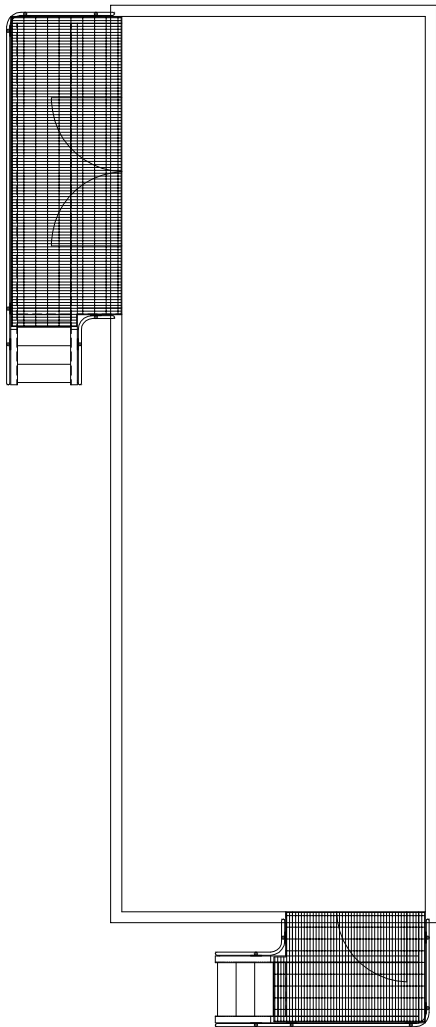

PLAN ON ROOF

ALL DIMENSIONS ARE IN MILLIMETRES UNLESS OTHERWISE STATED  
ALL HEIGHTS ARE GIVEN IN METRES ABOVE ORDNANCE DATUM.  
DO NOT SCALE. IF IN DOUBT - ASK  
THIS DRAWING AND THE INFORMATION CONTAINED IS THE PROPERTY  
OF INTERSERVE PROJECT SERVICES LTD. AND IS NOT TO BE COPIED  
OR PUBLISHED WITHOUT WRITTEN CONSENT.

NOTES.

1. ALL DIMENSIONS IN MILLIMETRES UNLESS STATED OTHERWISE.
2. ALL LEVELS IN METRES A.O.D. UNLESS STATED OTHERWISE.
3. EXTERNAL KIOSK COLOUR AND FINISH TO BE IN ACCORDANCE WITH BS 4800 14C 39 (OLIVE GREEN), KIOSK TO BE GRP CONSTRUCTION.
4. FOR LOCATION OF MCC BUILDING REFER TO DWG.No.105.
5. MCC PANEL RAISED ABOVE FRA DESIGN FLOOD LEVEL WHICH INCLUDES 300mm FREEBOARD.

A	FIRST ISSUE	MMC	06.12.17	CP AS
REV	REVISION DETAILS	DRAWN	DATE	CHK APPD

CLIENT

**NORTHUMBRIAN**  
*water living water*

REF: ST017/0108

**Interserve**  
INTERSERVE CONSTRUCTION LTD.  
INTERSERVE HOUSE  
MIXES HILL INDUSTRIAL ESTATE  
ALFRETON  
DERBYSHIRE  
DE59 7FO  
TEL: 01773 541500  
FAX: 01773 541501

INTERSERVE CONSTRUCTION LIMITED

**amec foster wheeler**

PARTNERSHIP HOUSE, REGENT FARM ROAD,  
GOSFORTH, NEWCASTLE UPON TYNE NE3 3AF  
TEL: (0191) 2726100 FAX: (0191) 2726515

SITE NAME

RIVER GAUNLESS NEP SCHEMES

PROJECT TITLE

RIVER GAUNLESS BATCH I&D STAGE


DRAWING TITLE

PLANNING APPLICATION - BUTTERKNOWLE STW  
MCC KIOSK PLAN AND ELEVATIONS

CONTRACT No.	MW70605	SCALE (A1)	1:50
CLIENT DRG. No.		REV.	

AMEC DRG. No.

38925/GOS/CVD/108

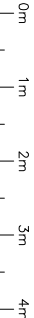

SCALE 1:50

A