




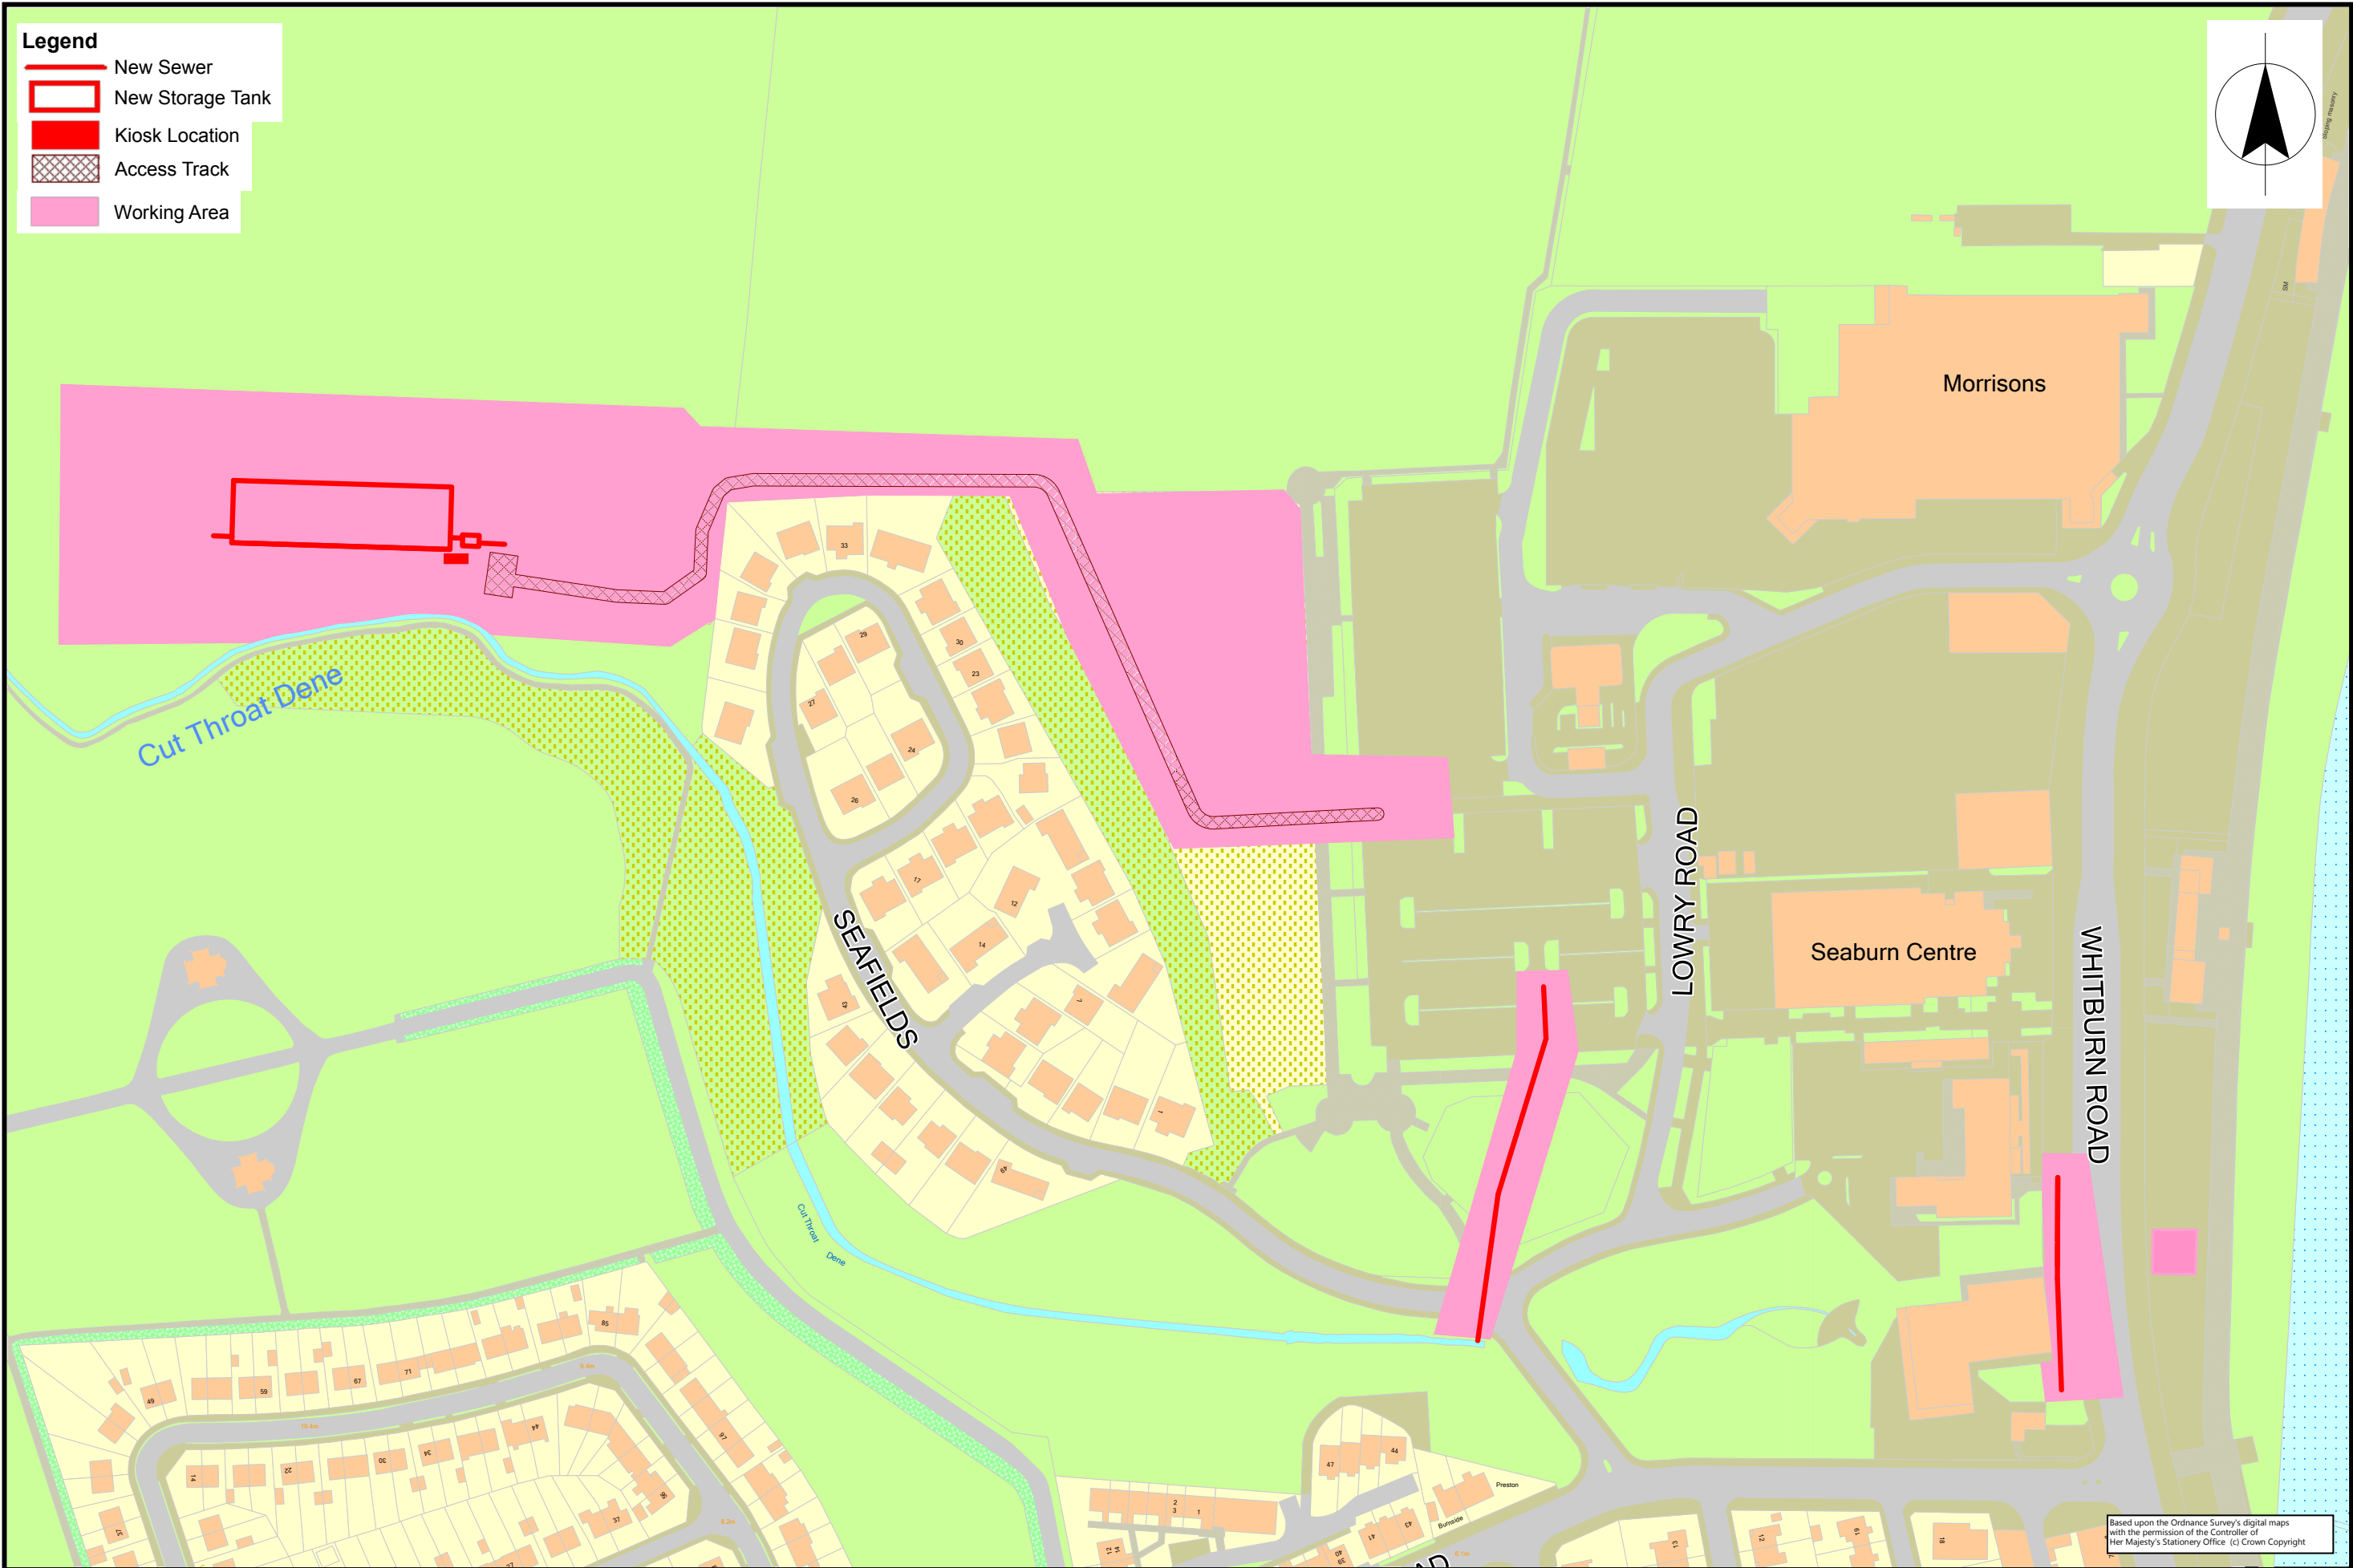
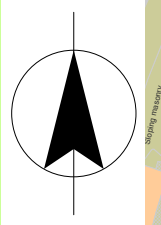


Legend

-  New Sewer
-  New Storage Tank
-  Kiosk Location
-  Access Track
-  Working Area



Based upon the Ordnance Survey's digital maps with the permission of the Controller of Her Majesty's Stationary Office (C) Crown Copyright