


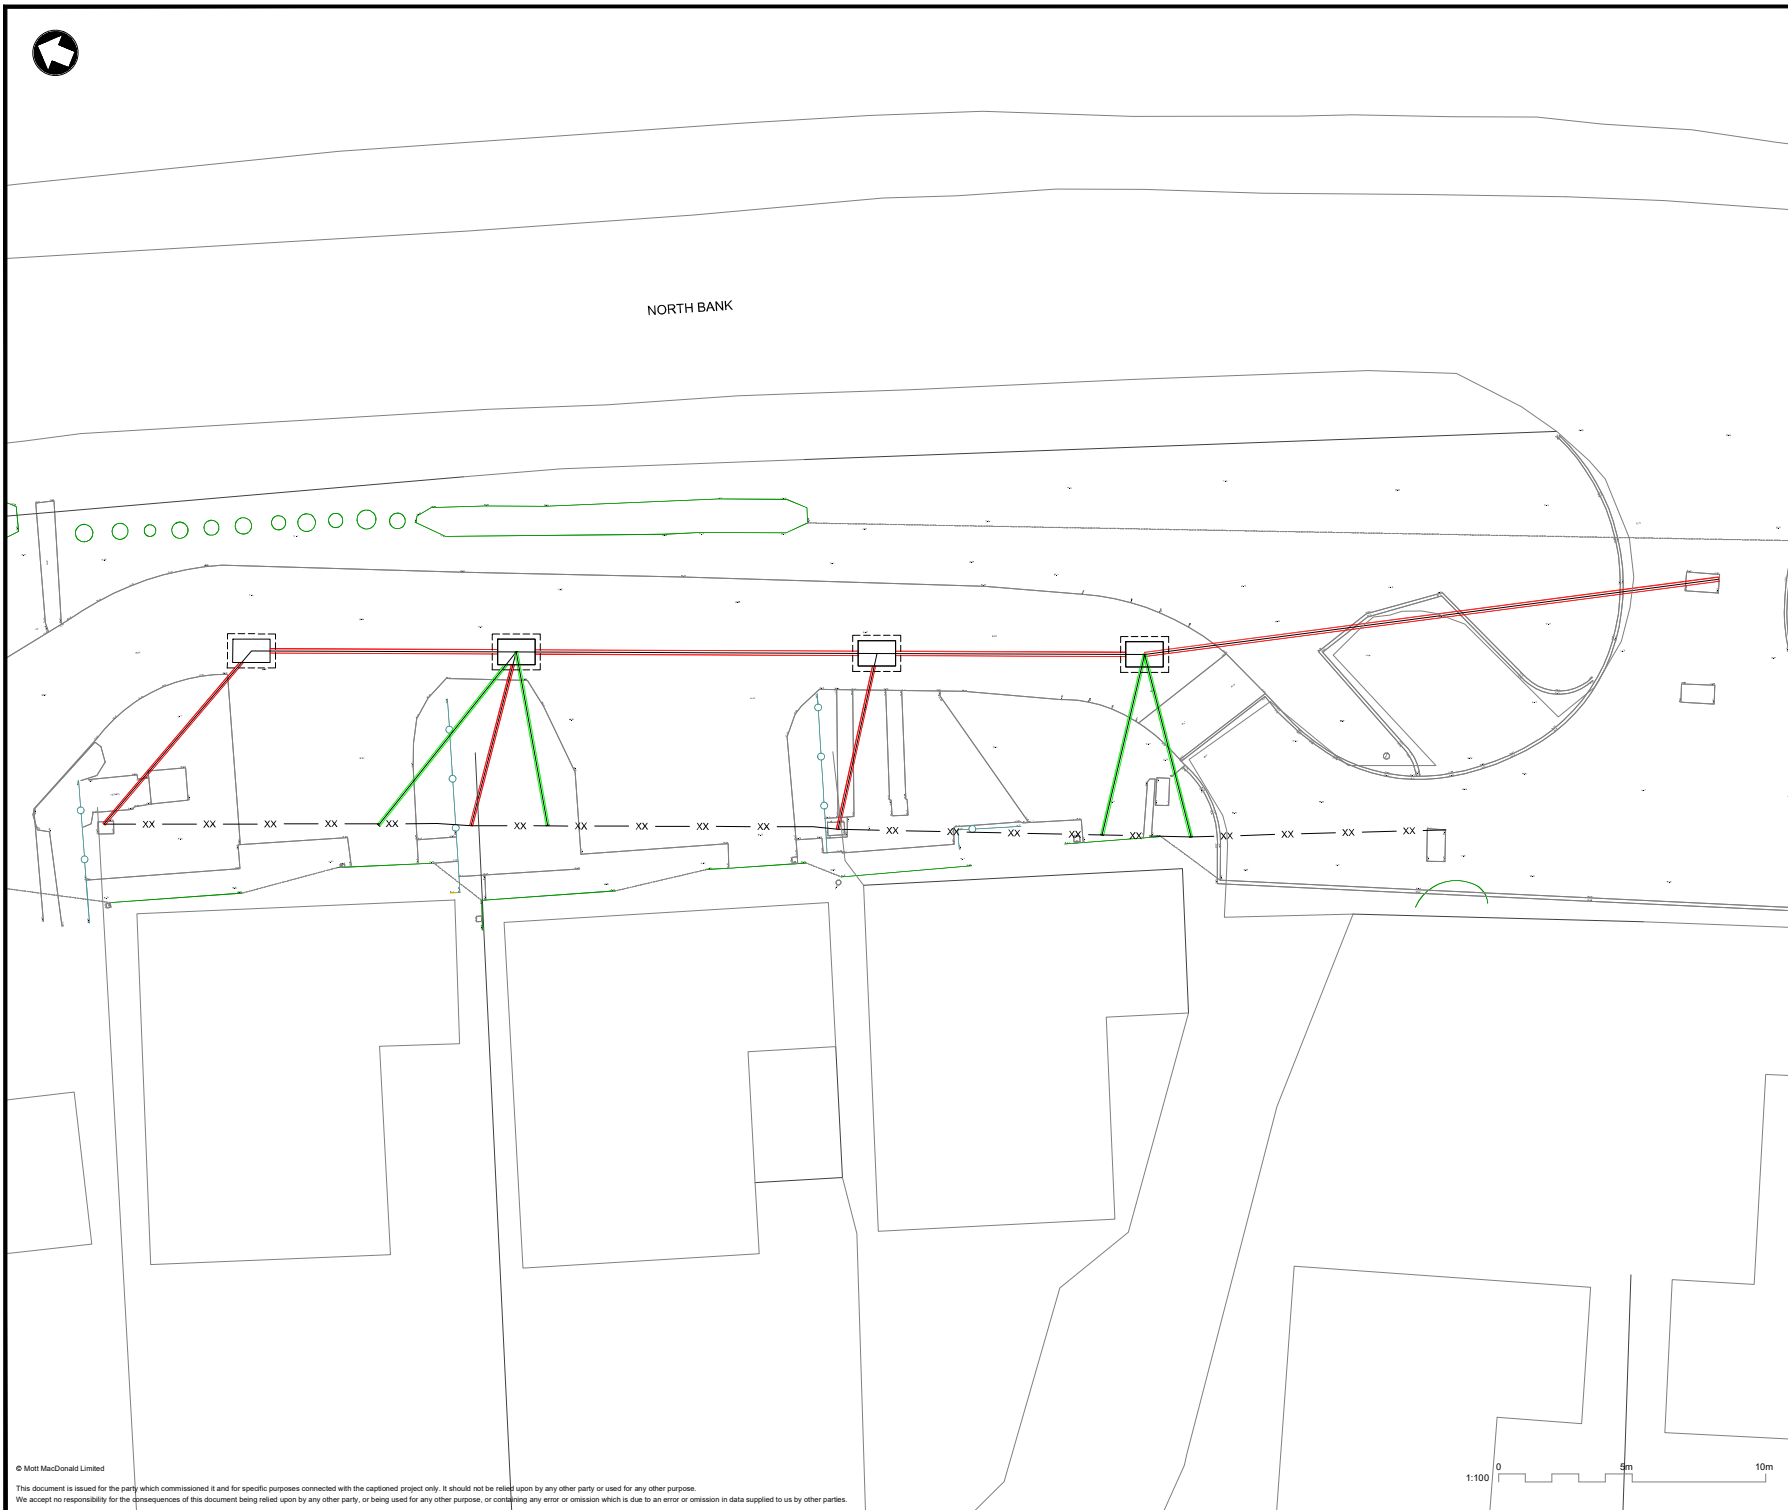

NORTH BANK



Notes

Key to symbols

- PROPOSED 1500 WATER SEWER
- PROPOSED PRIVATE DRAINAGE CONNECTION

Reference drawings

Rev	Date	Drawn	Description	Ch'kt'd	App'd
C01	22/08/18	PH	Issued for Construction		
P01	27/03/18	PH	First Issue	AG	RG

Rev	Date	Drawn	Description	Ch'kt'd	App'd
C01	22/08/18	PH	Issued for Construction		
P01	27/03/18	PH	First Issue	AG	RG

**MMB**  
MOTT MACDONALD  
BENTLEY

Mott MacDonald Bentley  
Spectrum 5, Spectrum Business Park  
Seaham, SR7 7TT  
United Kingdom

E info@mm-b.co.uk  
W www.mm-b.co.uk

Client

**NORTHUMBRIAN WATER** living water

Status Stamp

**FOR CONSTRUCTION**

Title

North Bank

Plan

Sheet 1 of 1

DRL No:					
Designed	J Dowell		Eng check	A Gamble	
Drawn	P Hawyes		Coordination		
Dwg check	A Bell		Approved	R Gibson	
Scale at A1	1:100	Suitability Code	A	Rev	C01
				Security	STD
Suitability Description					
Issued for Construction					
Drawing Number					
ES37-MMB-00-XX-DR-C-00001					