





START DATE:
START TIME:

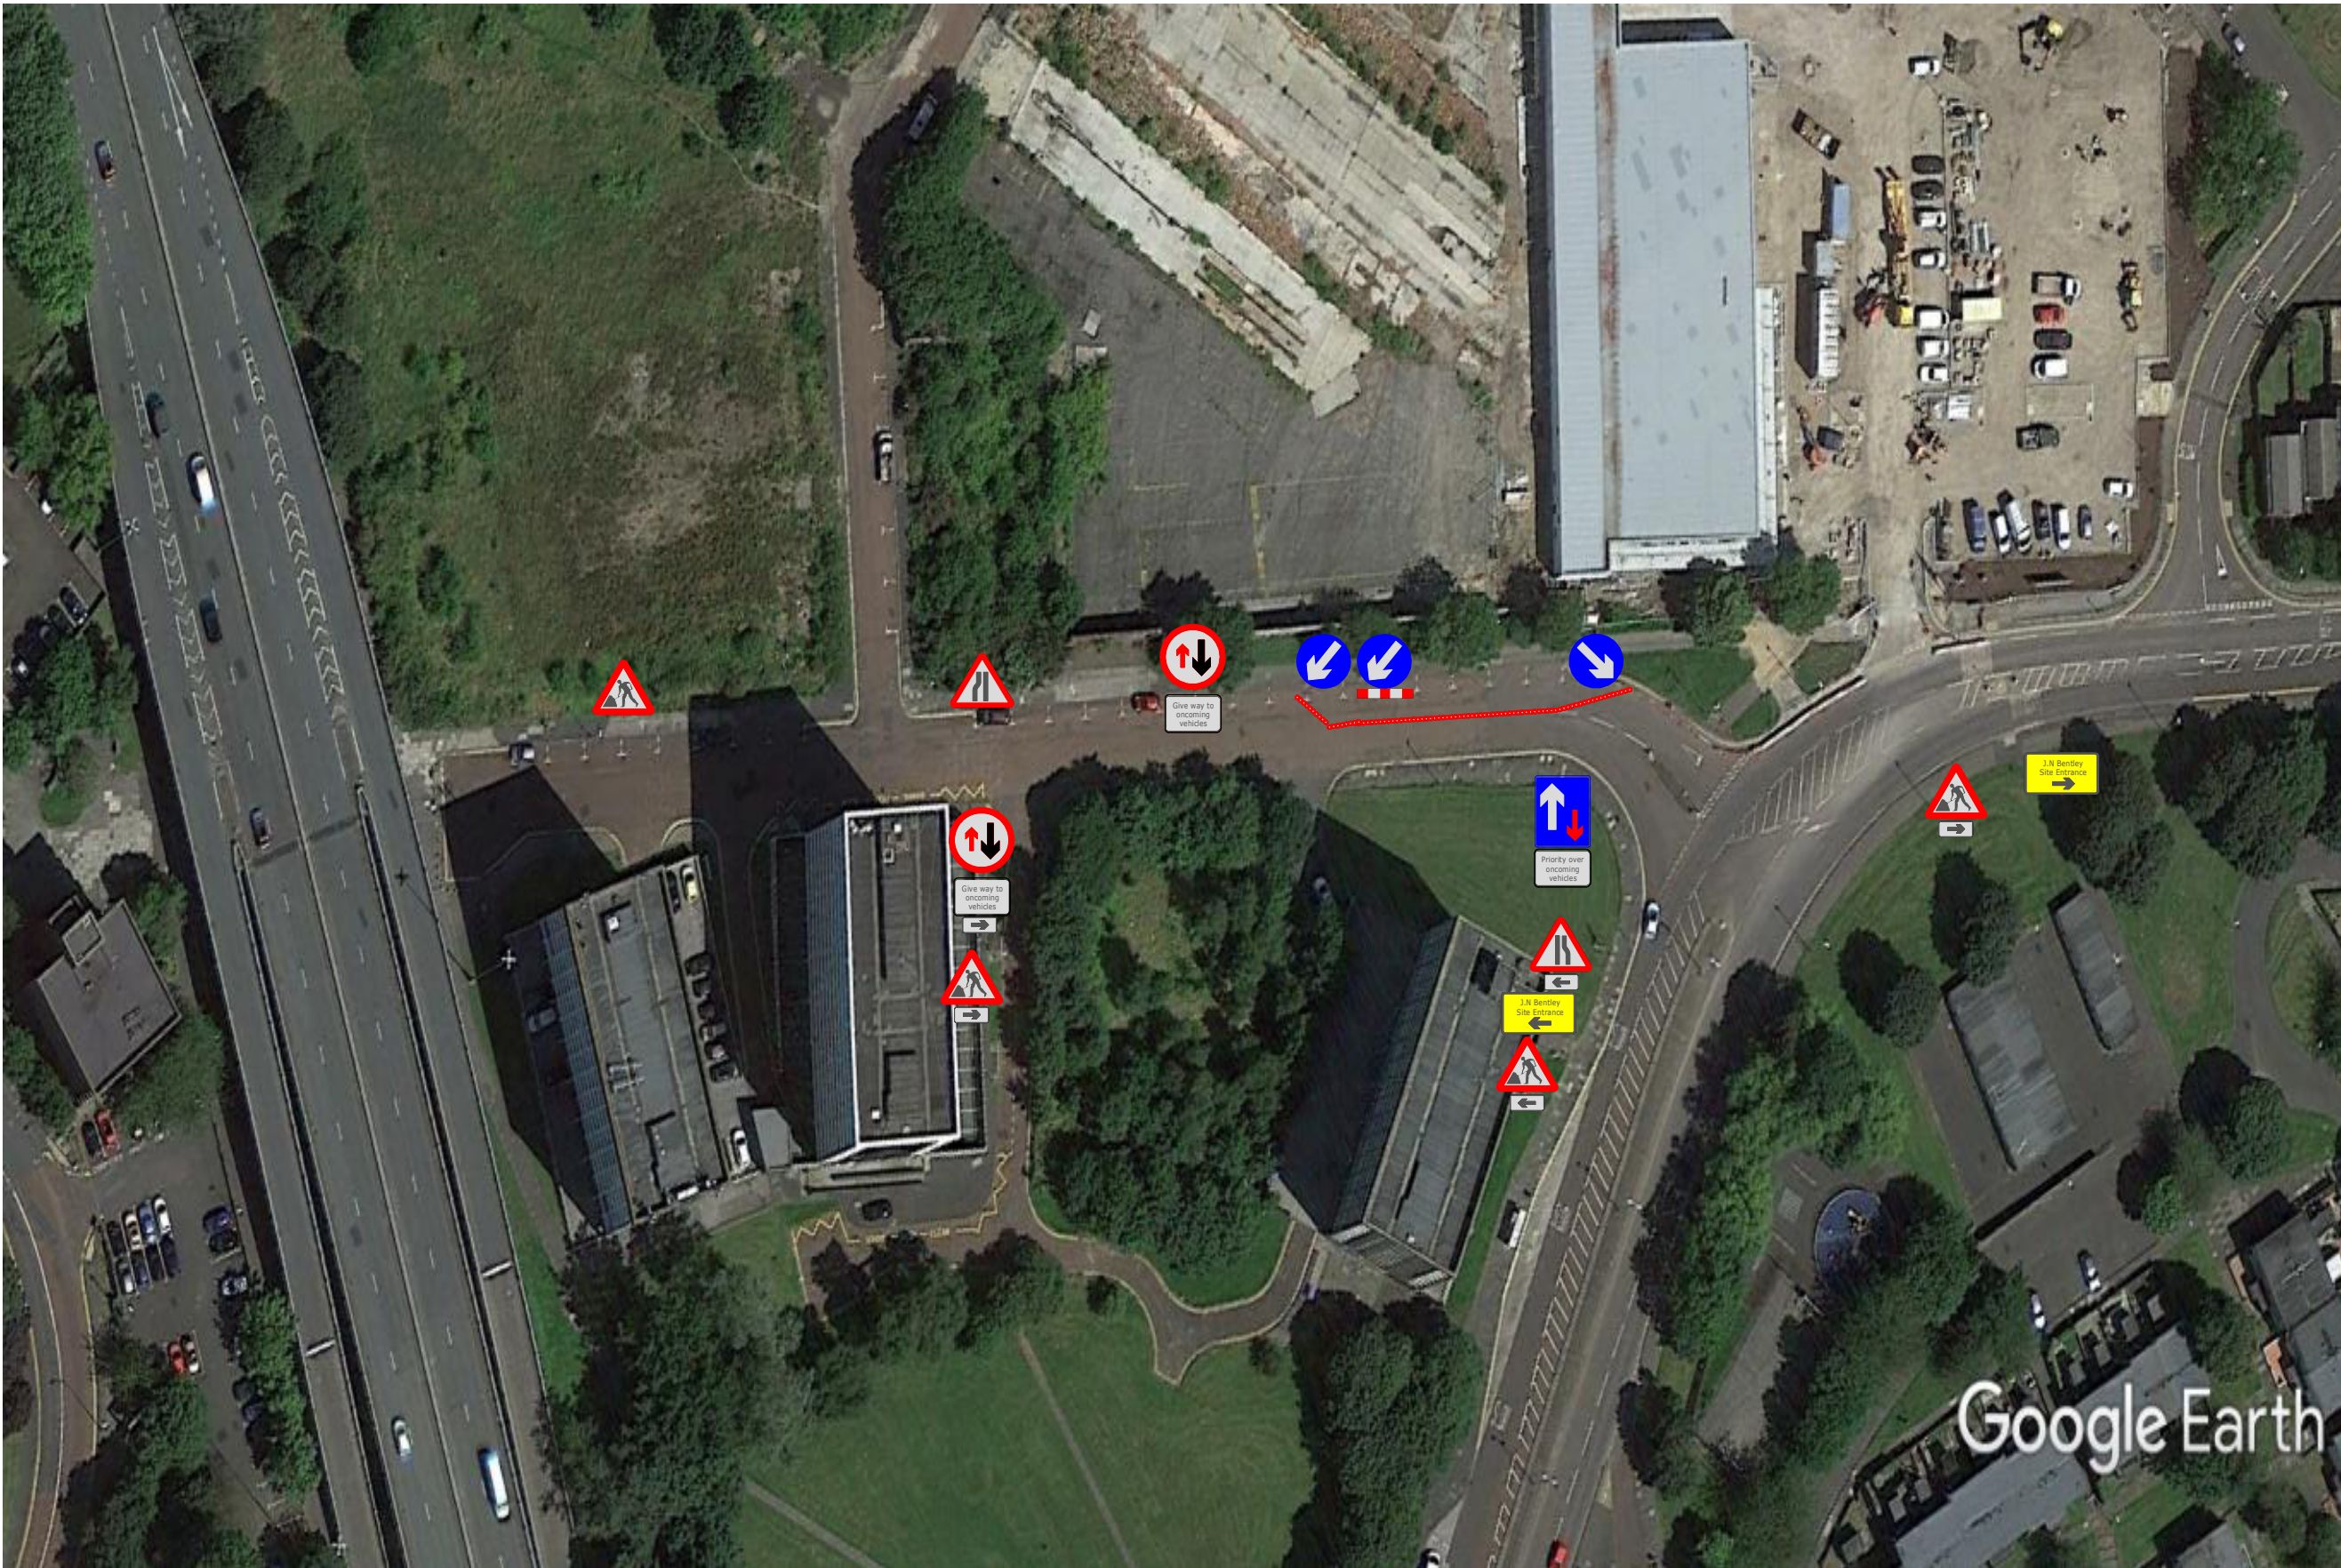

NOTES:

Notes:

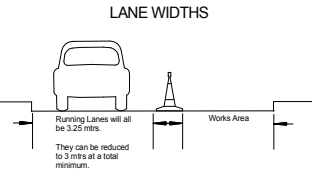

DRAWING IN ACCORDANCE WITH CHAPTER 8, SASWARW & TSRGD 2002

NOT TO SCALE:

THIS DRAWING IS THE PROPERTY OF PREMIER TRAFFIC MANAGEMENT LTD. IT MUST NOT BE COPIED IN WHOLE OR IN PART OR SENT TO A THIRD PARTY WITHOUT WRITTEN CONSENT.

Premier
Traffic Management Ltd
Unit 13, Tudhoe Ind Est,
Tudhoe, CoDurham.
DL16 6TL.
Tel:- 01388 815661.

Date: 9th Oct 2018
Drawing No: PTM
Source: PROMAP/CONE 6
Design: M. Rogan
Drawn: N. Henderson
Checked: R. Elliott