





START DATE:  
START TIME:

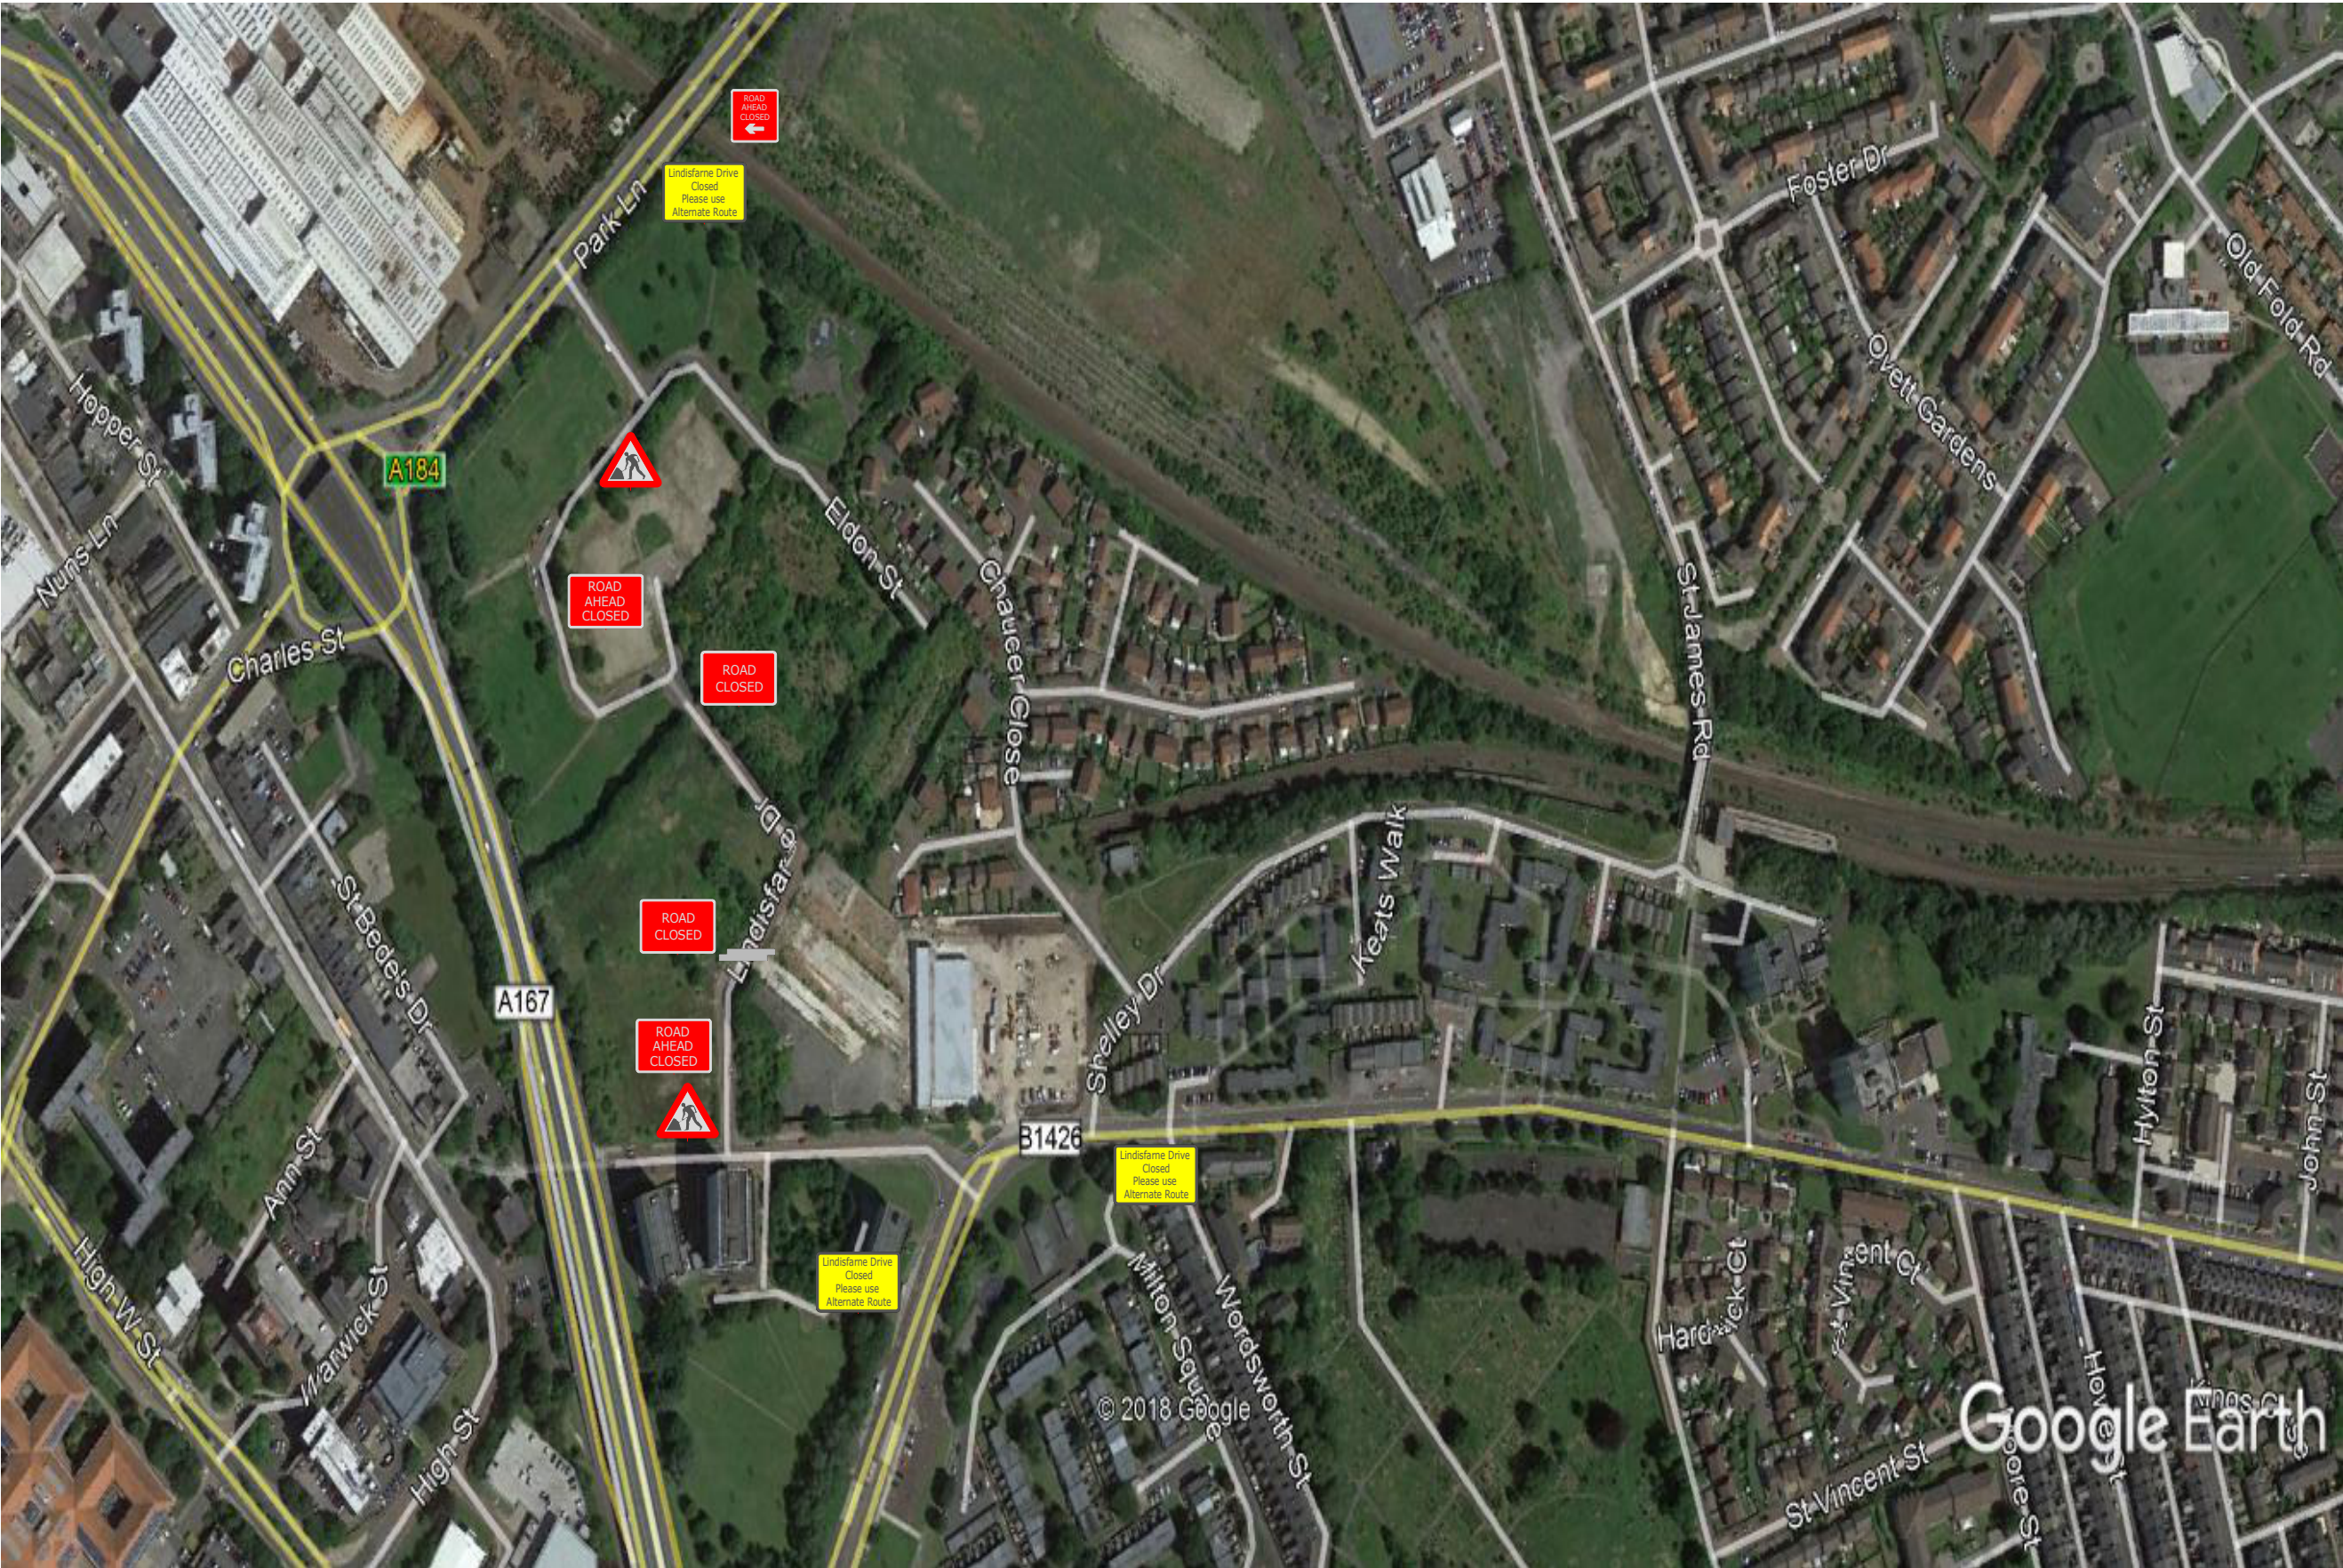

NOTES:  
  
Concrete Barrier

Notes:

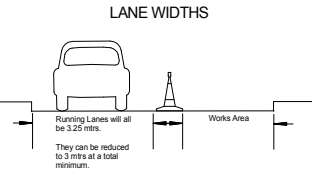

DRAWING IN ACCORDANCE WITH CHAPTER 8, SASWARW & TSRGD 2002

NOT TO SCALE:  
  
THIS DRAWING IS THE PROPERTY OF PREMIER TRAFFIC MANAGEMENT LTD. IT MUST NOT BE COPIED IN WHOLE OR IN PART OR SENT TO A THIRD PARTY WITHOUT WRITTEN CONSENT.

**Premier**  
Traffic Management Ltd  
Unit 13, Tudhoe Ind Est,  
Tudhoe, Co Durham.  
DL16 6TL.  
Tel:- 01388 815661.

Date: 9th Oct 2018  
Drawing No: PTM  
Source: PROMAP/CONE 6  
Design: M. Rogan  
Drawn: N. Henderson  
Checked: R. Elliott