

- Notes
1. ALL DIMENSIONS ARE SHOWN IN MILLIMETRES (mm), UNLESS NOTED OTHERWISE.
 2. ALL LEVELS ARE SHOWN IN METRES (m) ABOVE ORDNANCE DATUM, UNLESS NOTED OTHERWISE.
 3. ALL UTILITY AND SERVICES INFORMATION IS SHOWN INDICATIVELY AND NEED TO BE CONFIRMED ON SITE.

Key to symbols

	NEW SEWER
	TEMPORARY COMPOUND
	3 WAY LIGHTS 22 OCT - 17 DEC
	FOOTPATH DIVERSION
	TRAFFIC ROUTE
	COMBINED SEWER
	WATER MAIN
	FOUL SEWER
	SURFACE WATER SEWER

Reference drawings

P01.1	17/09/19			First Issue		
Rev	Date	Drawn	Description		Ch'k'd	App'd

MMB
MOTT MACDONALD BENTLEY

Mott MacDonald Bentley
Spectrum 5, Spectrum Business Park
Seaham, SR7 7TT
United Kingdom

E info@mm-b.co.uk
W www.mm-b.co.uk

Client

NORTHUMBRIAN WATER *living water*

Status Stamp
NOT FOR CONSTRUCTION

Title
Rookery Gardens Ferryhill

Customer Plan

Sheet 1 of 1


DRL No:

Designed	T.W. MANN	TM	Eng check		
Drawn			Coordination		
Dwg check			Approved		

Scale at A1	Suitability Code	Rev	Security
1:500	S2	P01.1	STD

Suitability Description
Issued for Information

Drawing Number
ET16-MMB-00-XX-DR-C-00012

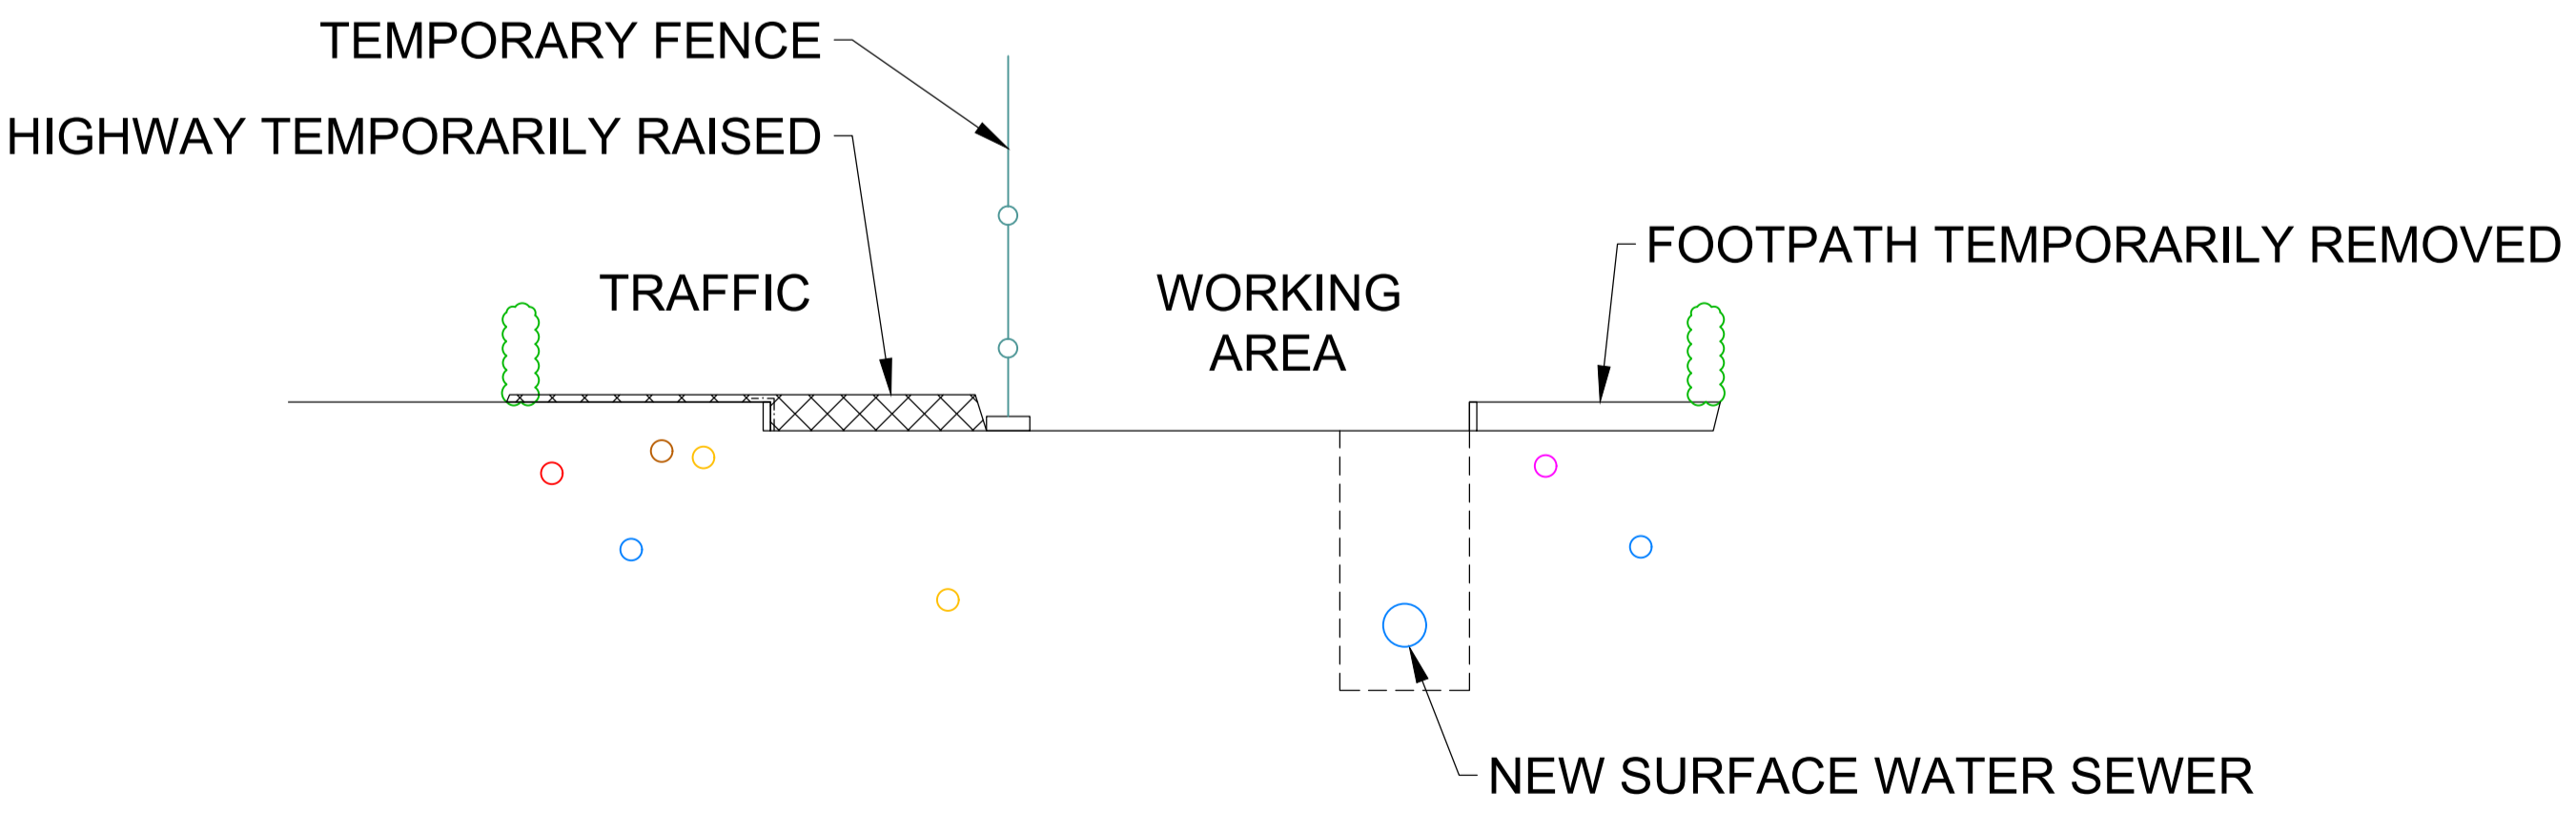

PROPOSED ROAD LAYOUT SECTION
SECTION A-A
SCALE 1:50

© Mott MacDonald Limited
This document is issued for the party which commissioned it and for specific purposes connected with the captioned project only. It should not be relied upon by any other party or used for any other purpose.
We accept no responsibility for the consequences of this document being relied upon by any other party, or being used for any other purpose, or containing any error or omission which is due to an error or omission in data supplied to us by other parties.