


Legend

- Surface Water Sewer
- Foul Sewer
- Combined Sewer
- Rising Main
- x- Abandoned Sewer
- New Rising Main

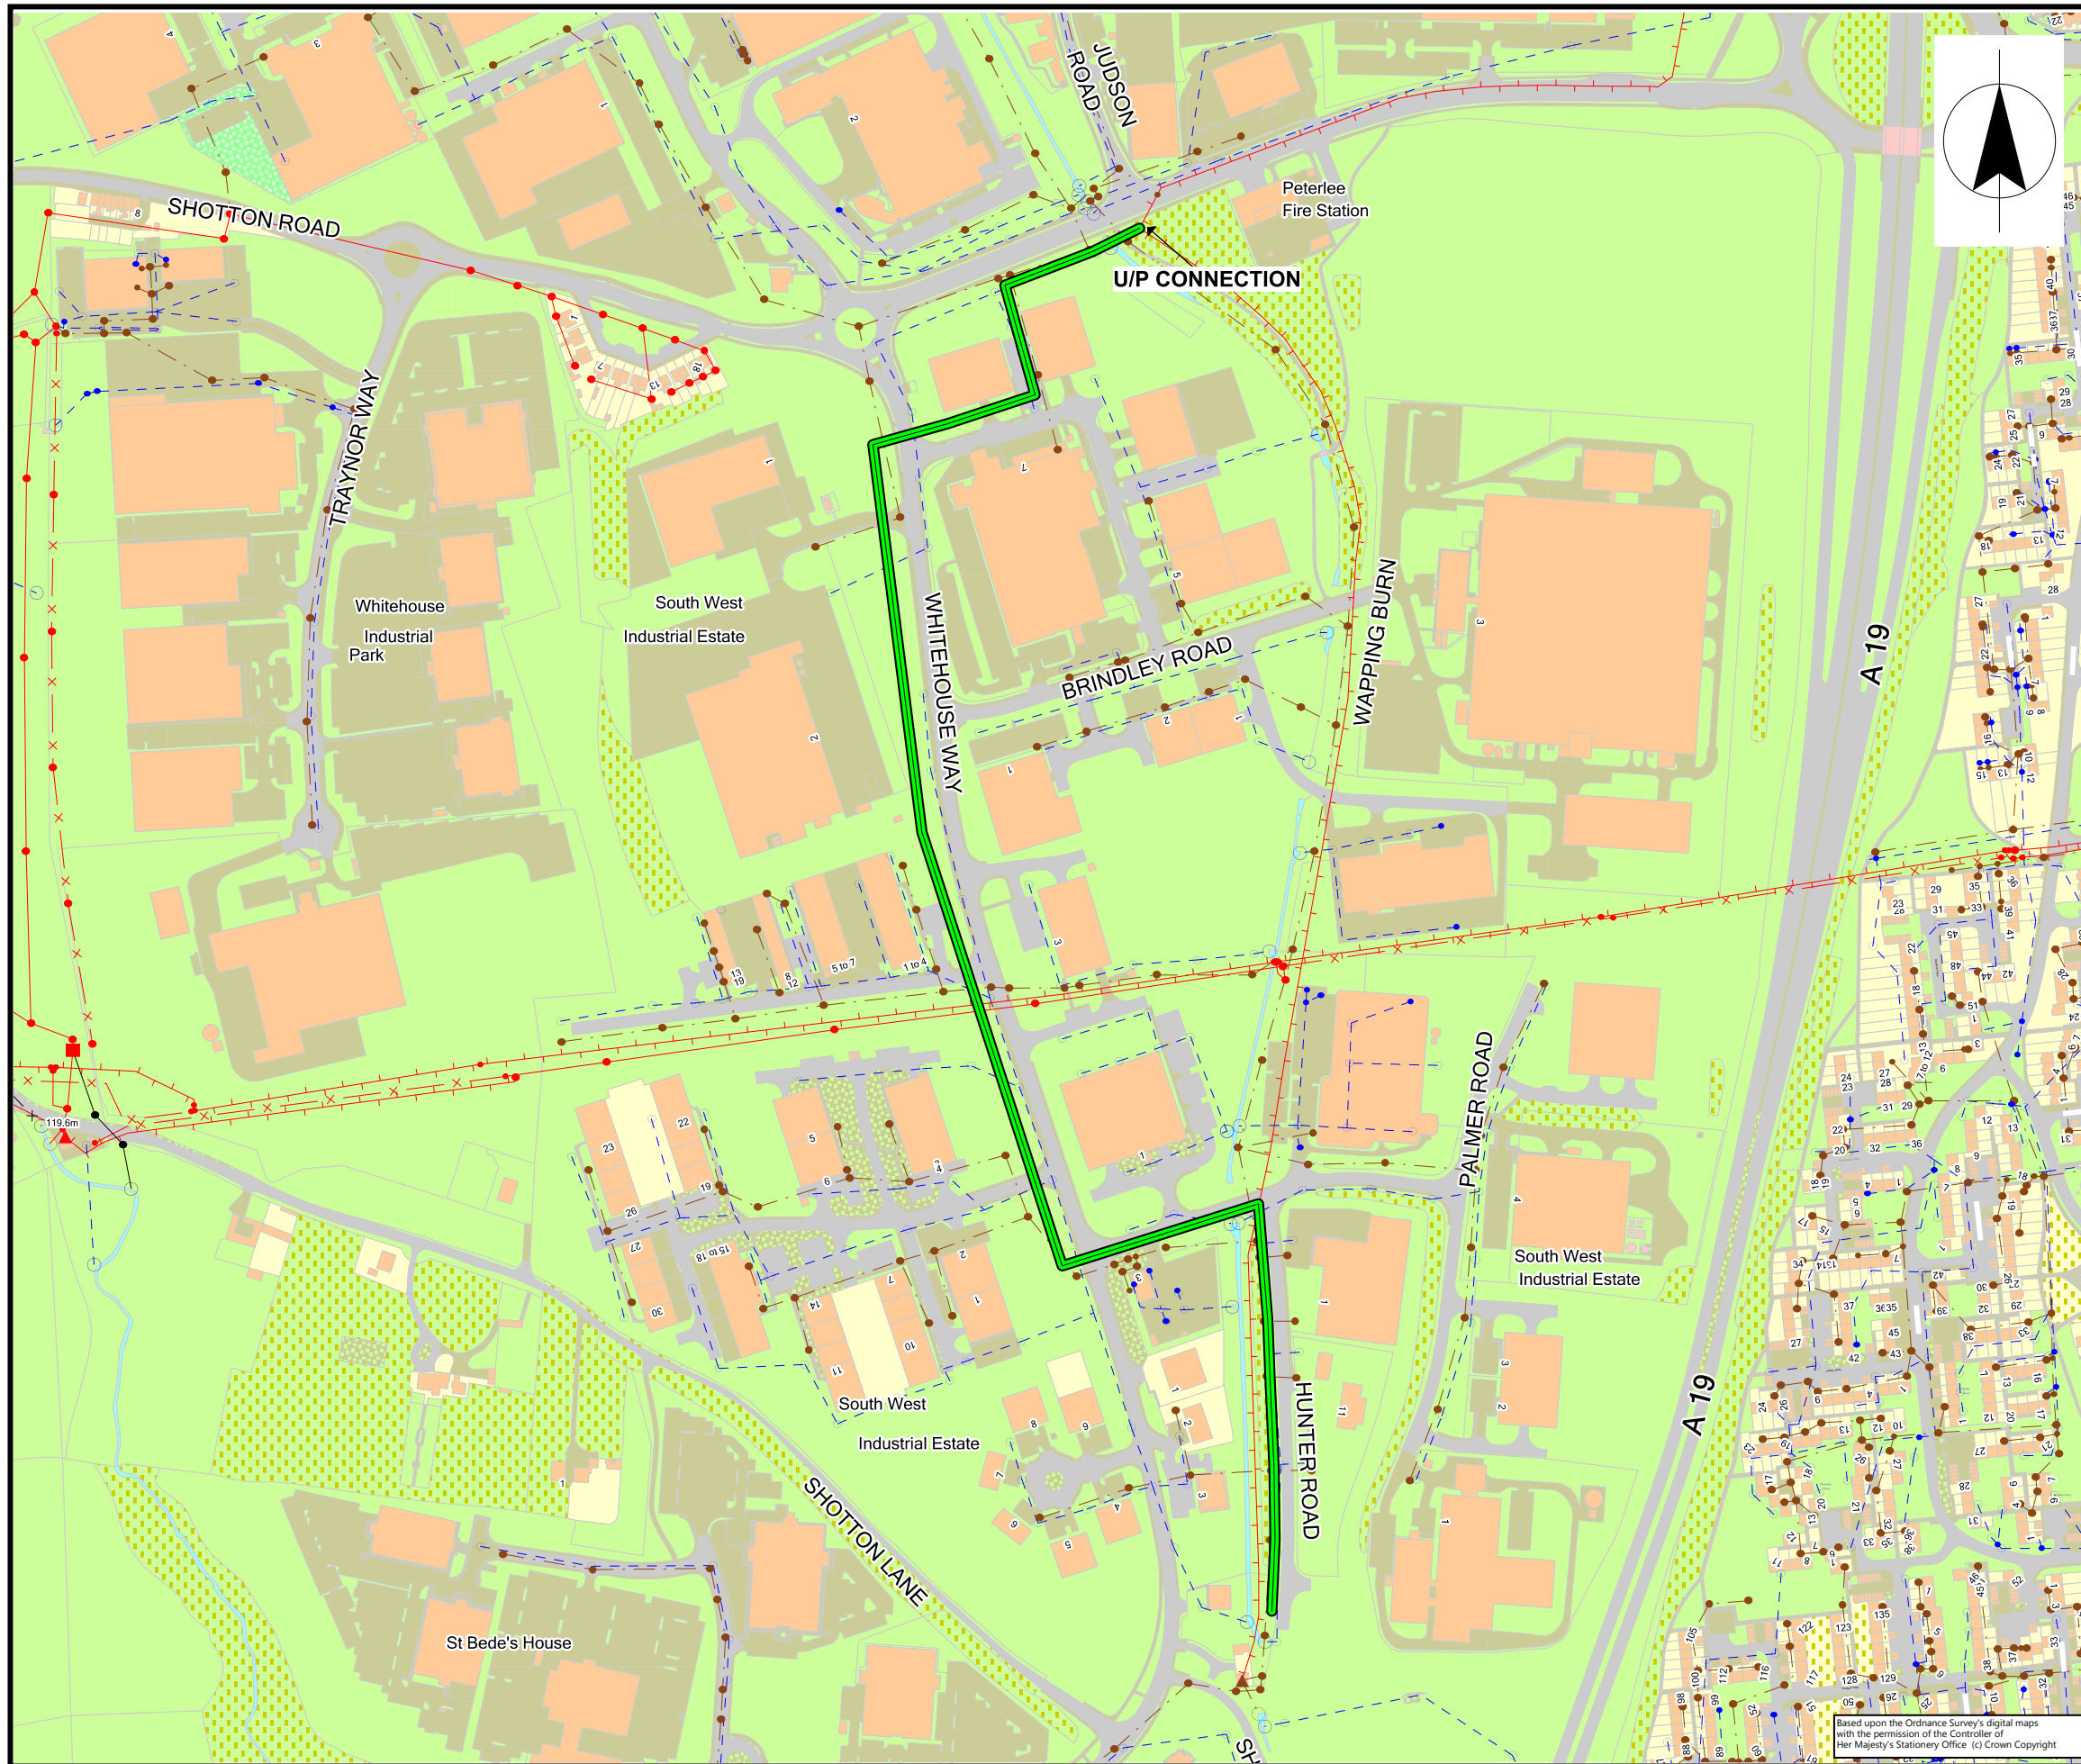

NORTHUMBRIAN WATER
41523831

WAPPING BURN RISING MAIN
SOLUTION PLAN

THIS DRAWING IS ISSUED BY MWH, SUBJECT TO THE CONDITIONS THAT IT IS NOT COPIED EITHER IN WHOLE OR IN PART OR DISCLOSED TO THIRD PARTIES UNLESS PRIOR WRITTEN AUTHORISATION IS GIVEN BY MWH.



DRAWN BY	CHECKED BY	APPROVED BY	SCALE	DATE
KS	GL	JJ	NTS	OCT 16

ORIGINAL DRAWING SIZE A3

REVISION
A

Based upon the Ordnance Survey's digital maps with the permission of the Controller of Her Majesty's Stationary Office (c) Crown Copyright