
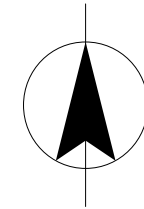
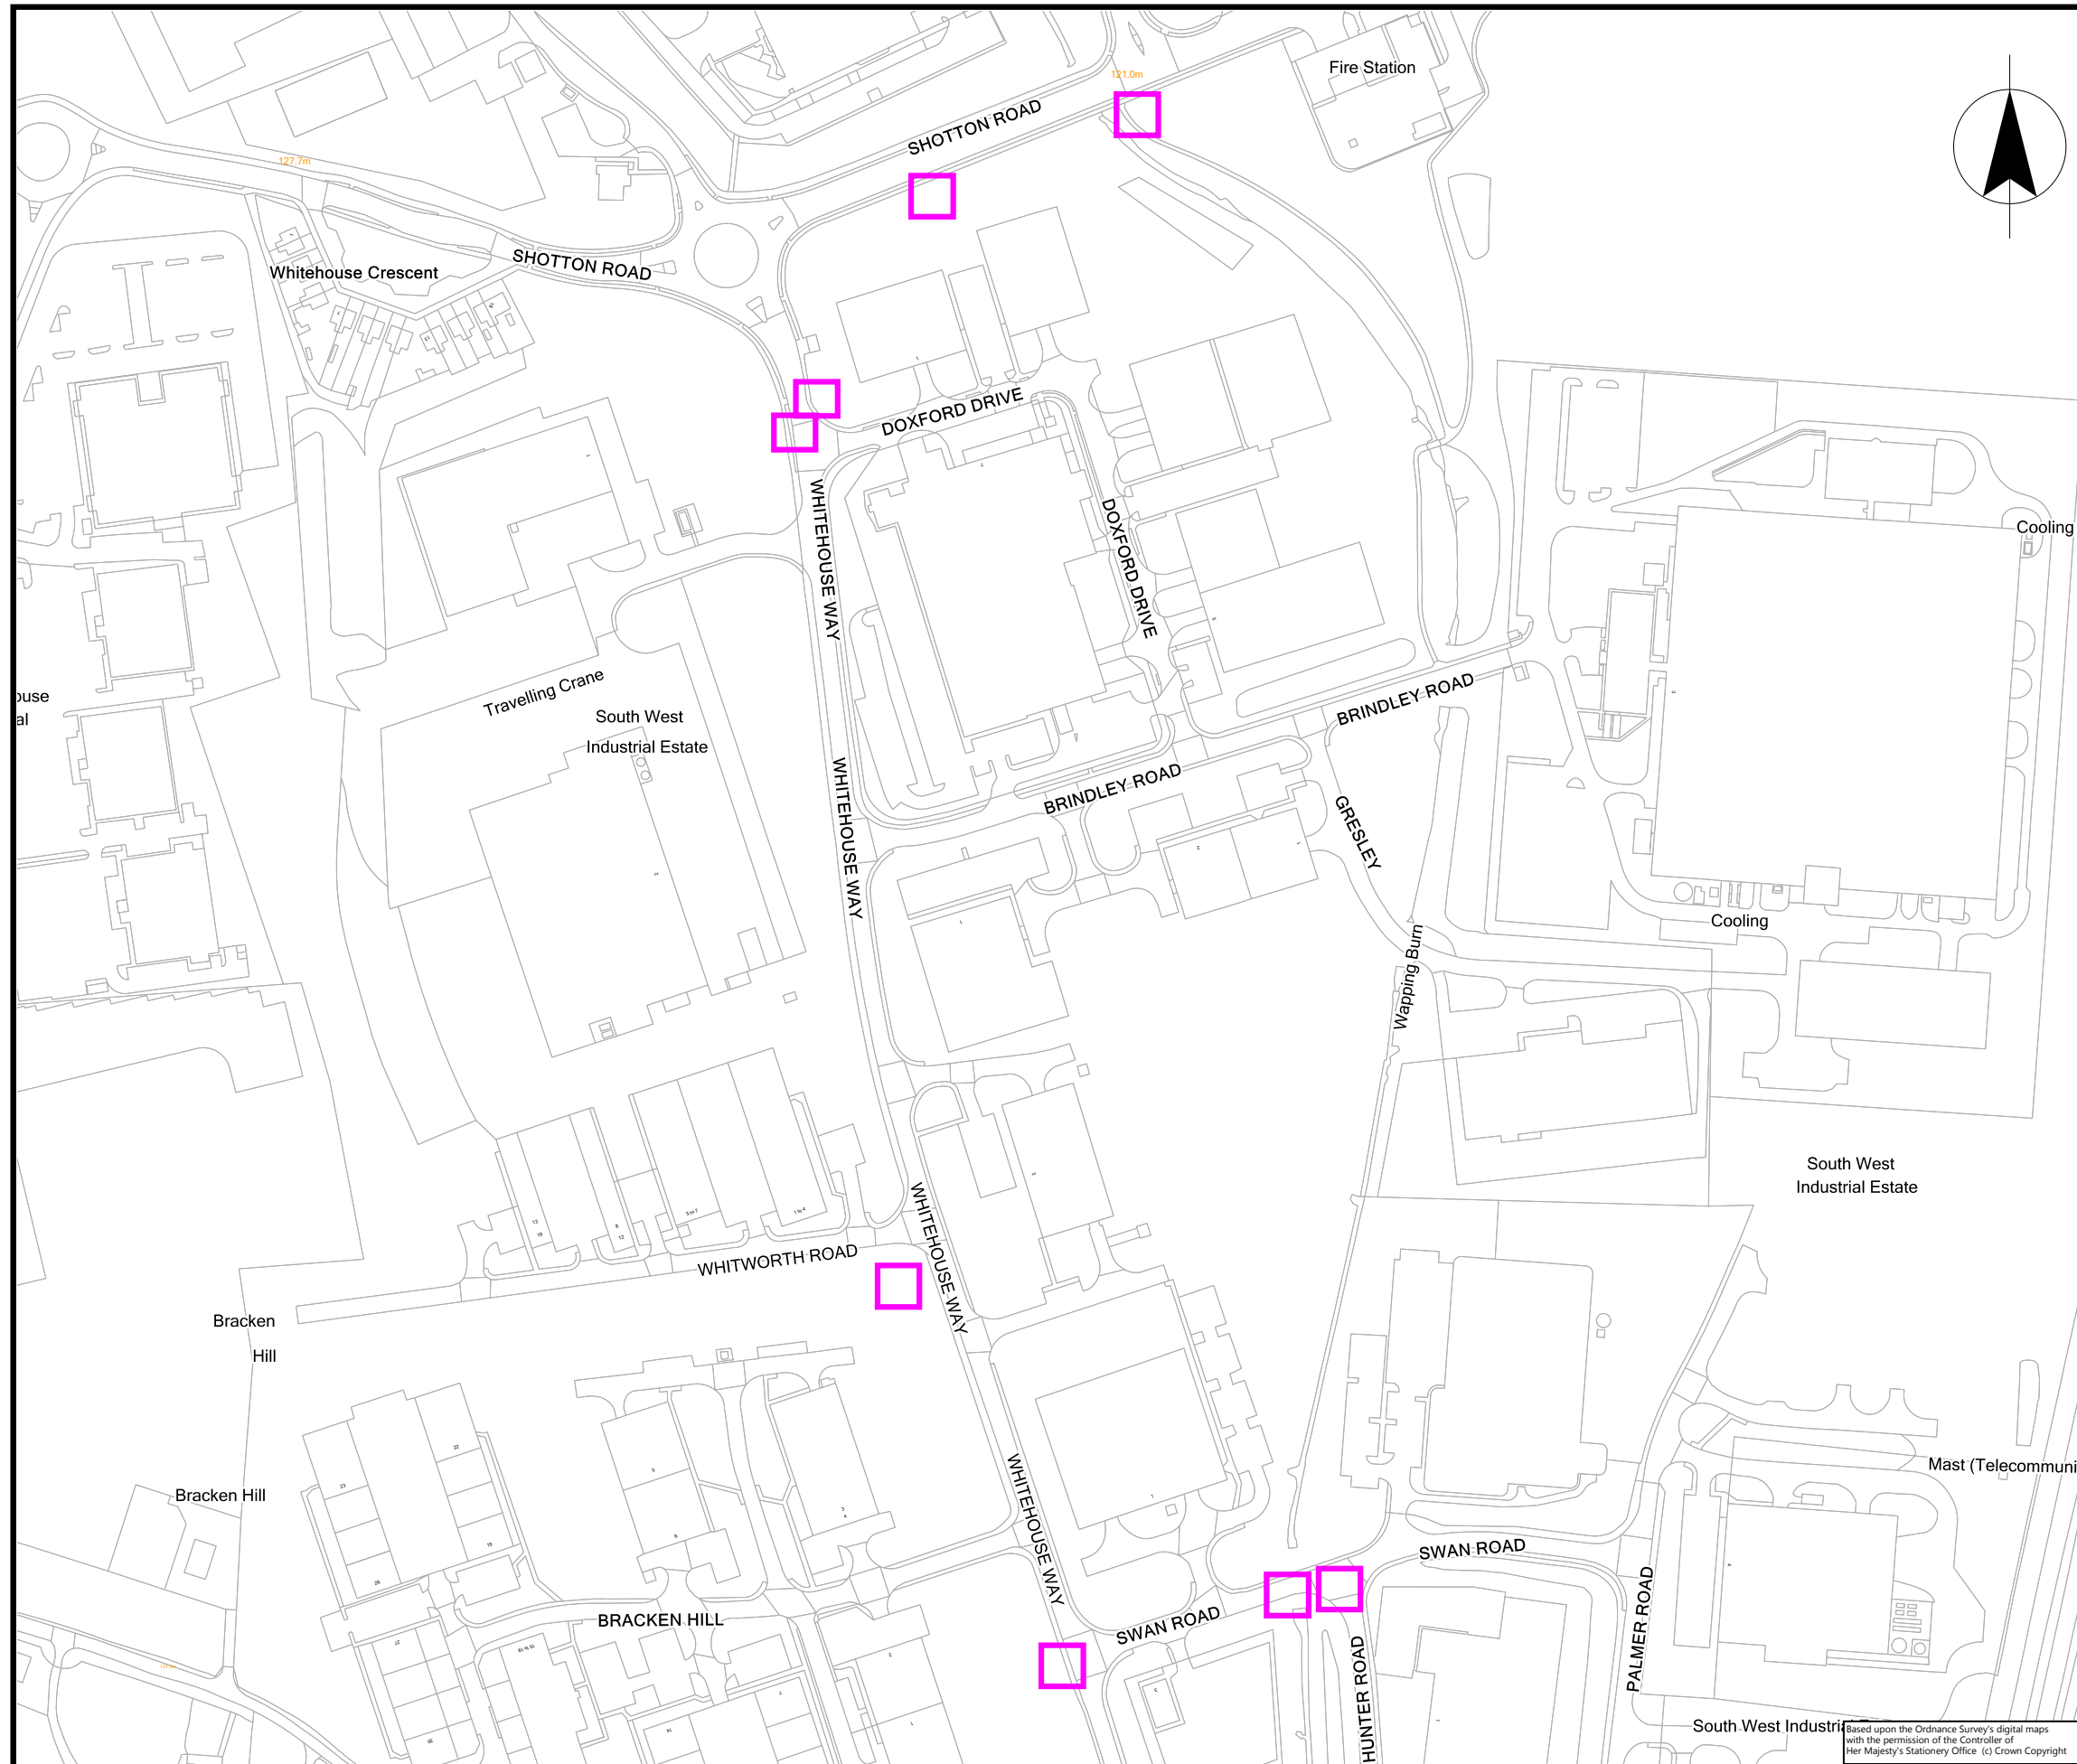


Legend

 Trial Pit to be located in these areas.
Trial pits to be approx 2m x 3m

Note:

All access routes to be maintained via traffic management at all times during the works.



NORTHUMBRIAN WATER
41523831

**WAPPING BURN RISING MAIN
CUSTOMER ENGAGEMENT PLAN
TRIAL PIT LOCATION**

THIS DRAWING IS ISSUED BY MWH, SUBJECT TO THE CONDITIONS THAT IT IS NOT COPIED EITHER IN WHOLE OR IN PART OR DISCLOSED TO THIRD PARTIES UNLESS PRIOR WRITTEN AUTHORISATION IS GIVEN BY MWH.



DRAWN BY	CHECKED BY	APPROVED BY	SCALE	DATE
KS	DM	JJ	NTS	DEC 16

ORIGINAL DRAWING SIZE A3

REVISION
A

Based on the Ordnance Survey's digital maps with the permission of the Controller of Her Majesty's Stationery Office. (c) Crown Copyright