
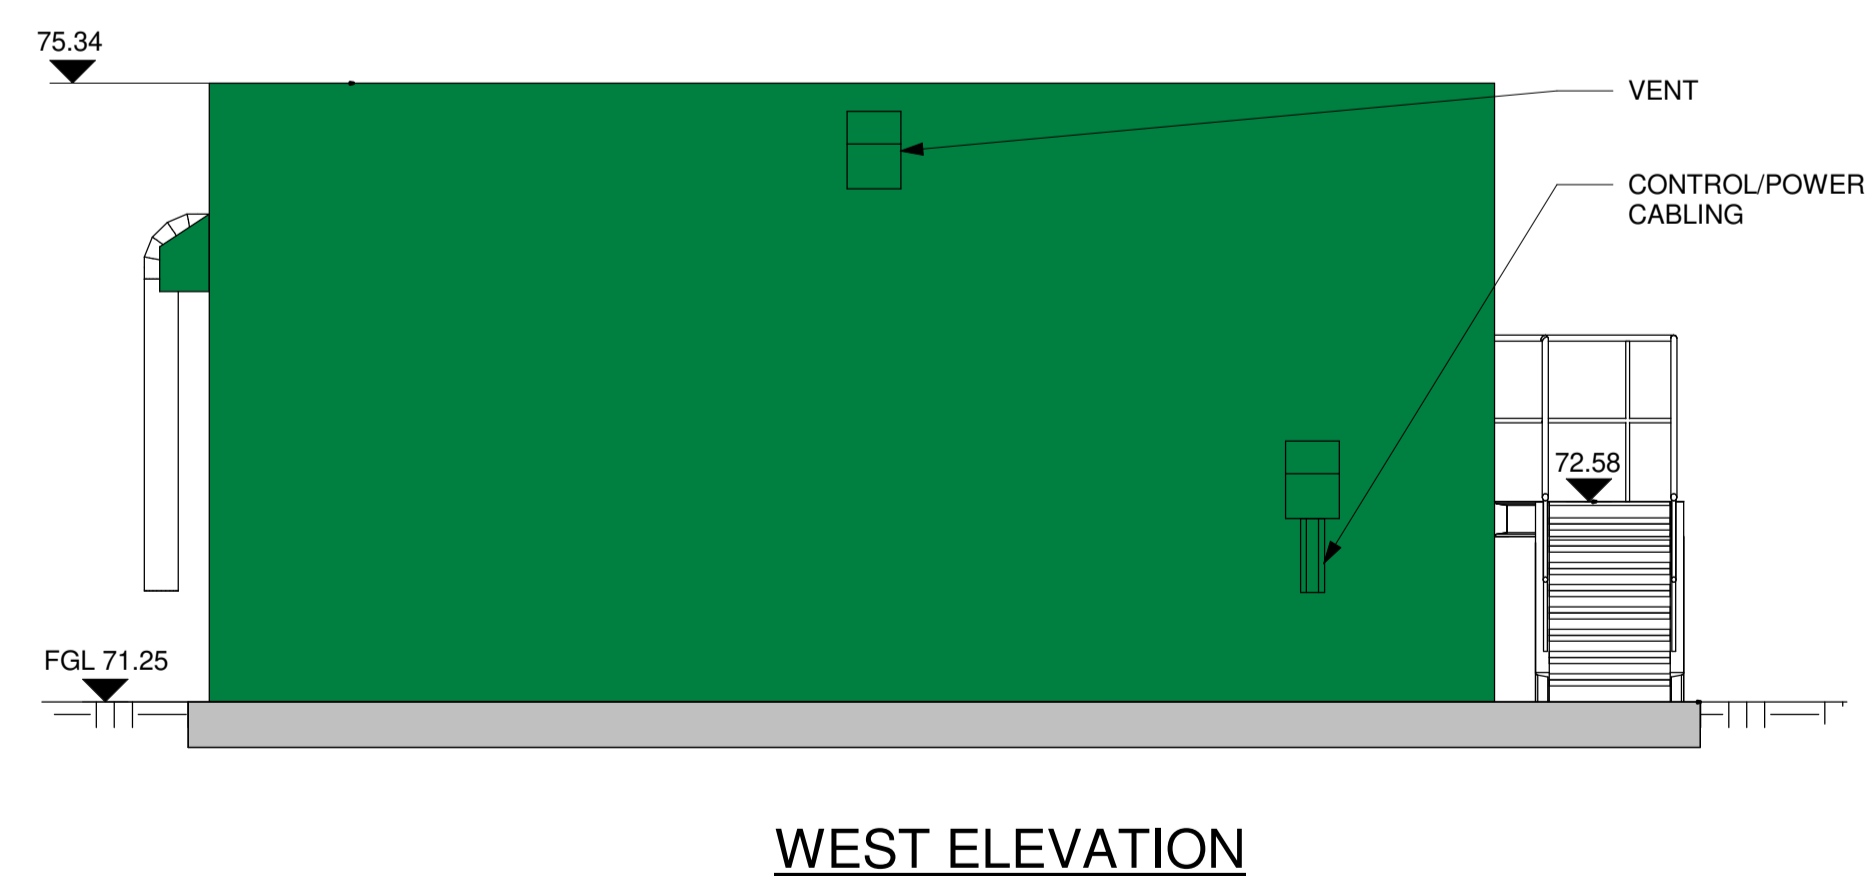
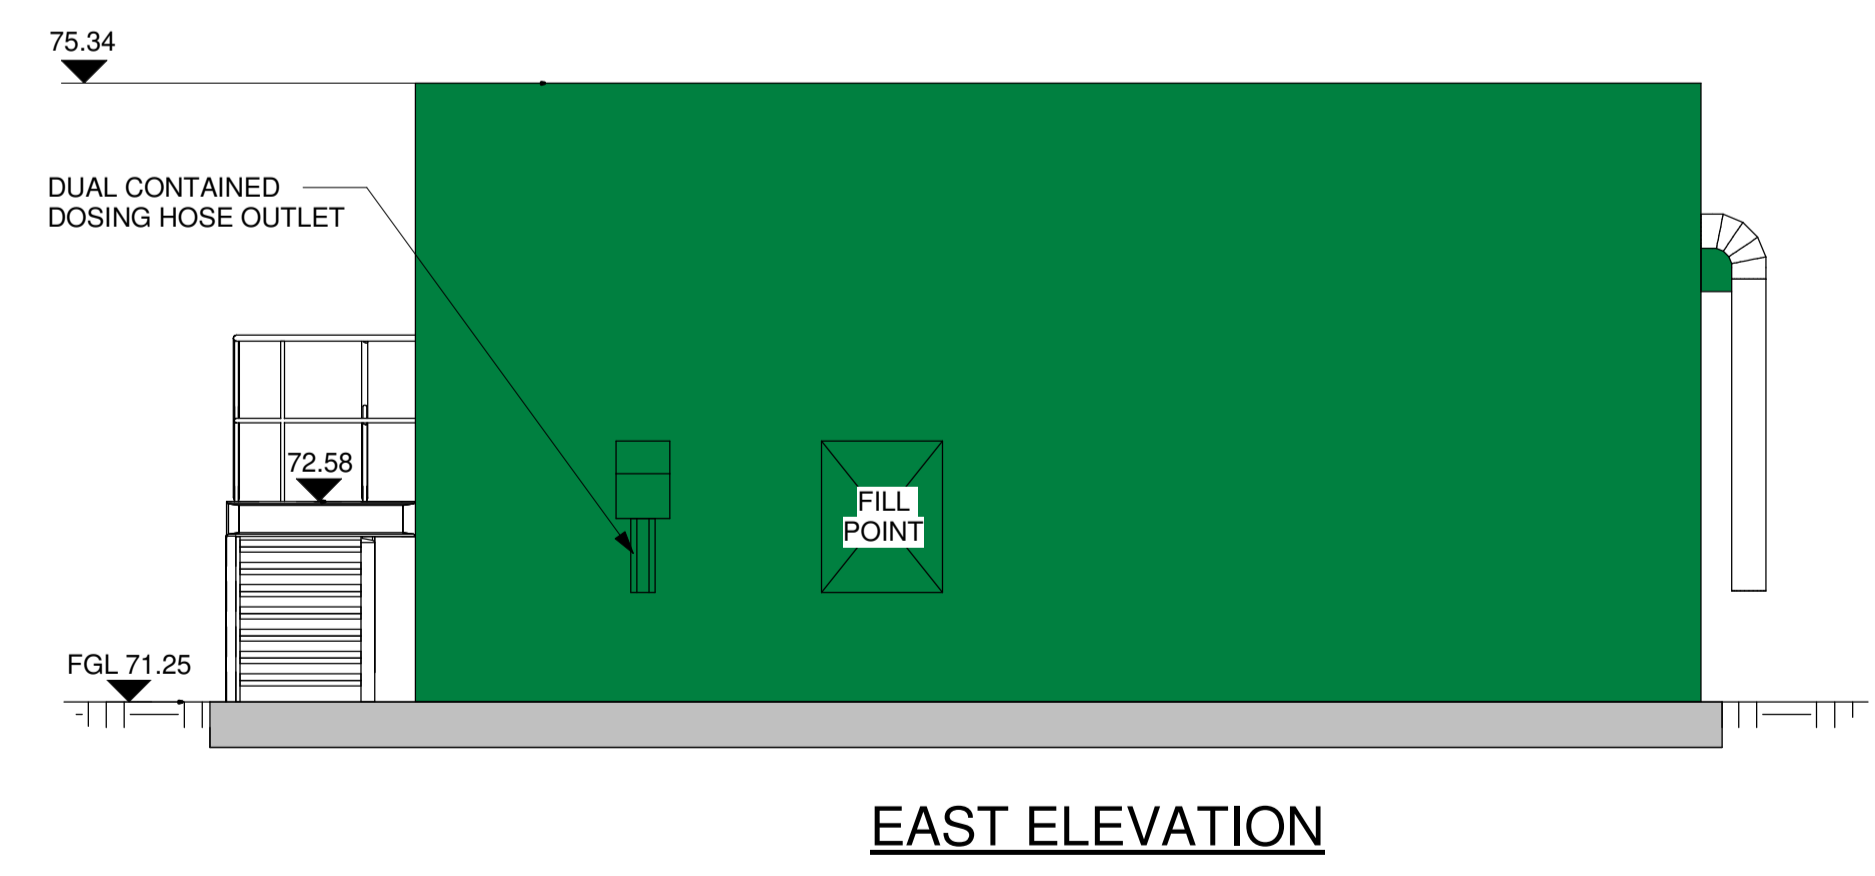
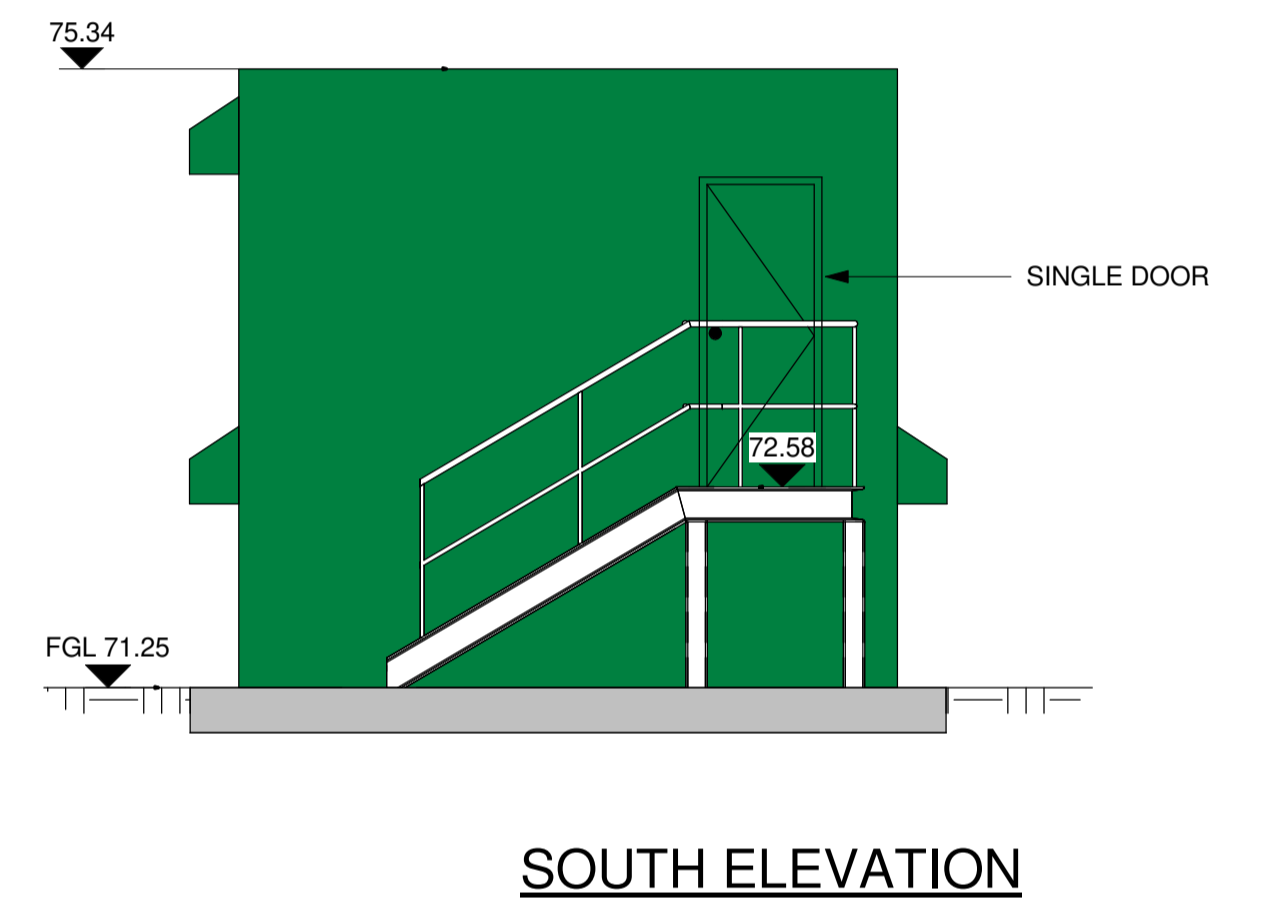
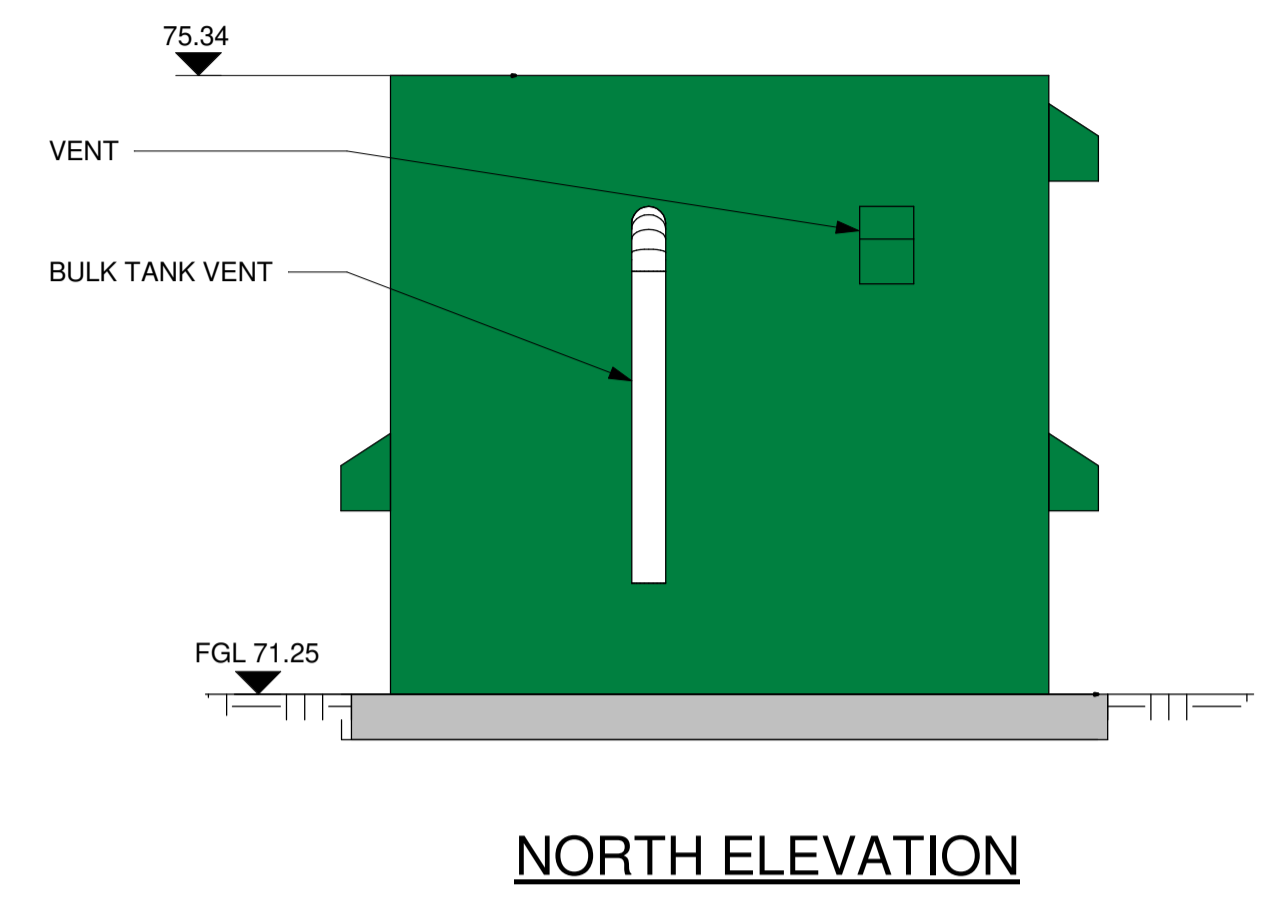


UNLESS OTHERWISE AGREED IN A WRITTEN CONTRACT BETWEEN WOOD ENVIRONMENT & INFRASTRUCTURE SOLUTIONS UK LIMITED AND ITS CLIENT, THIS DOCUMENT: (i) CONTAINS INFORMATION, DATA AND DESIGN THAT IS CONFIDENTIAL AND MAY NOT BE COPIED OR DISCLOSED; AND (ii) MAY BE USED BY THE CLIENT ONLY IN THE CONTEXT AND FOR THE EXPRESS PURPOSE FOR WHICH IT WAS INTENDED. ANY USE OF OR RELIANCE ON, THIS DOCUMENT BY ANY THIRD PARTY IS AT THAT PARTY'S SOLE RISK.

- NOTES:
1. ALL DIMENSIONS IN MILLIMETRES UNLESS STATED OTHERWISE.
  2. ALL LEVELS IN METRES ABOVE ORDNANCE DATUM UNLESS STATED OTHERWISE.
  3. EXTERNAL KIOSK AND COLOUR AND FINISH TO BE IN ACCORDANCE WITH BS 4800 14C 39 (OLIVE GREEN)
  4. FOR LOCATION OF THE KIOSK REFER TO DRAWING 13071-000-DOC-PIP-Y99-003.

F  
E  
D  
C  
B  
A

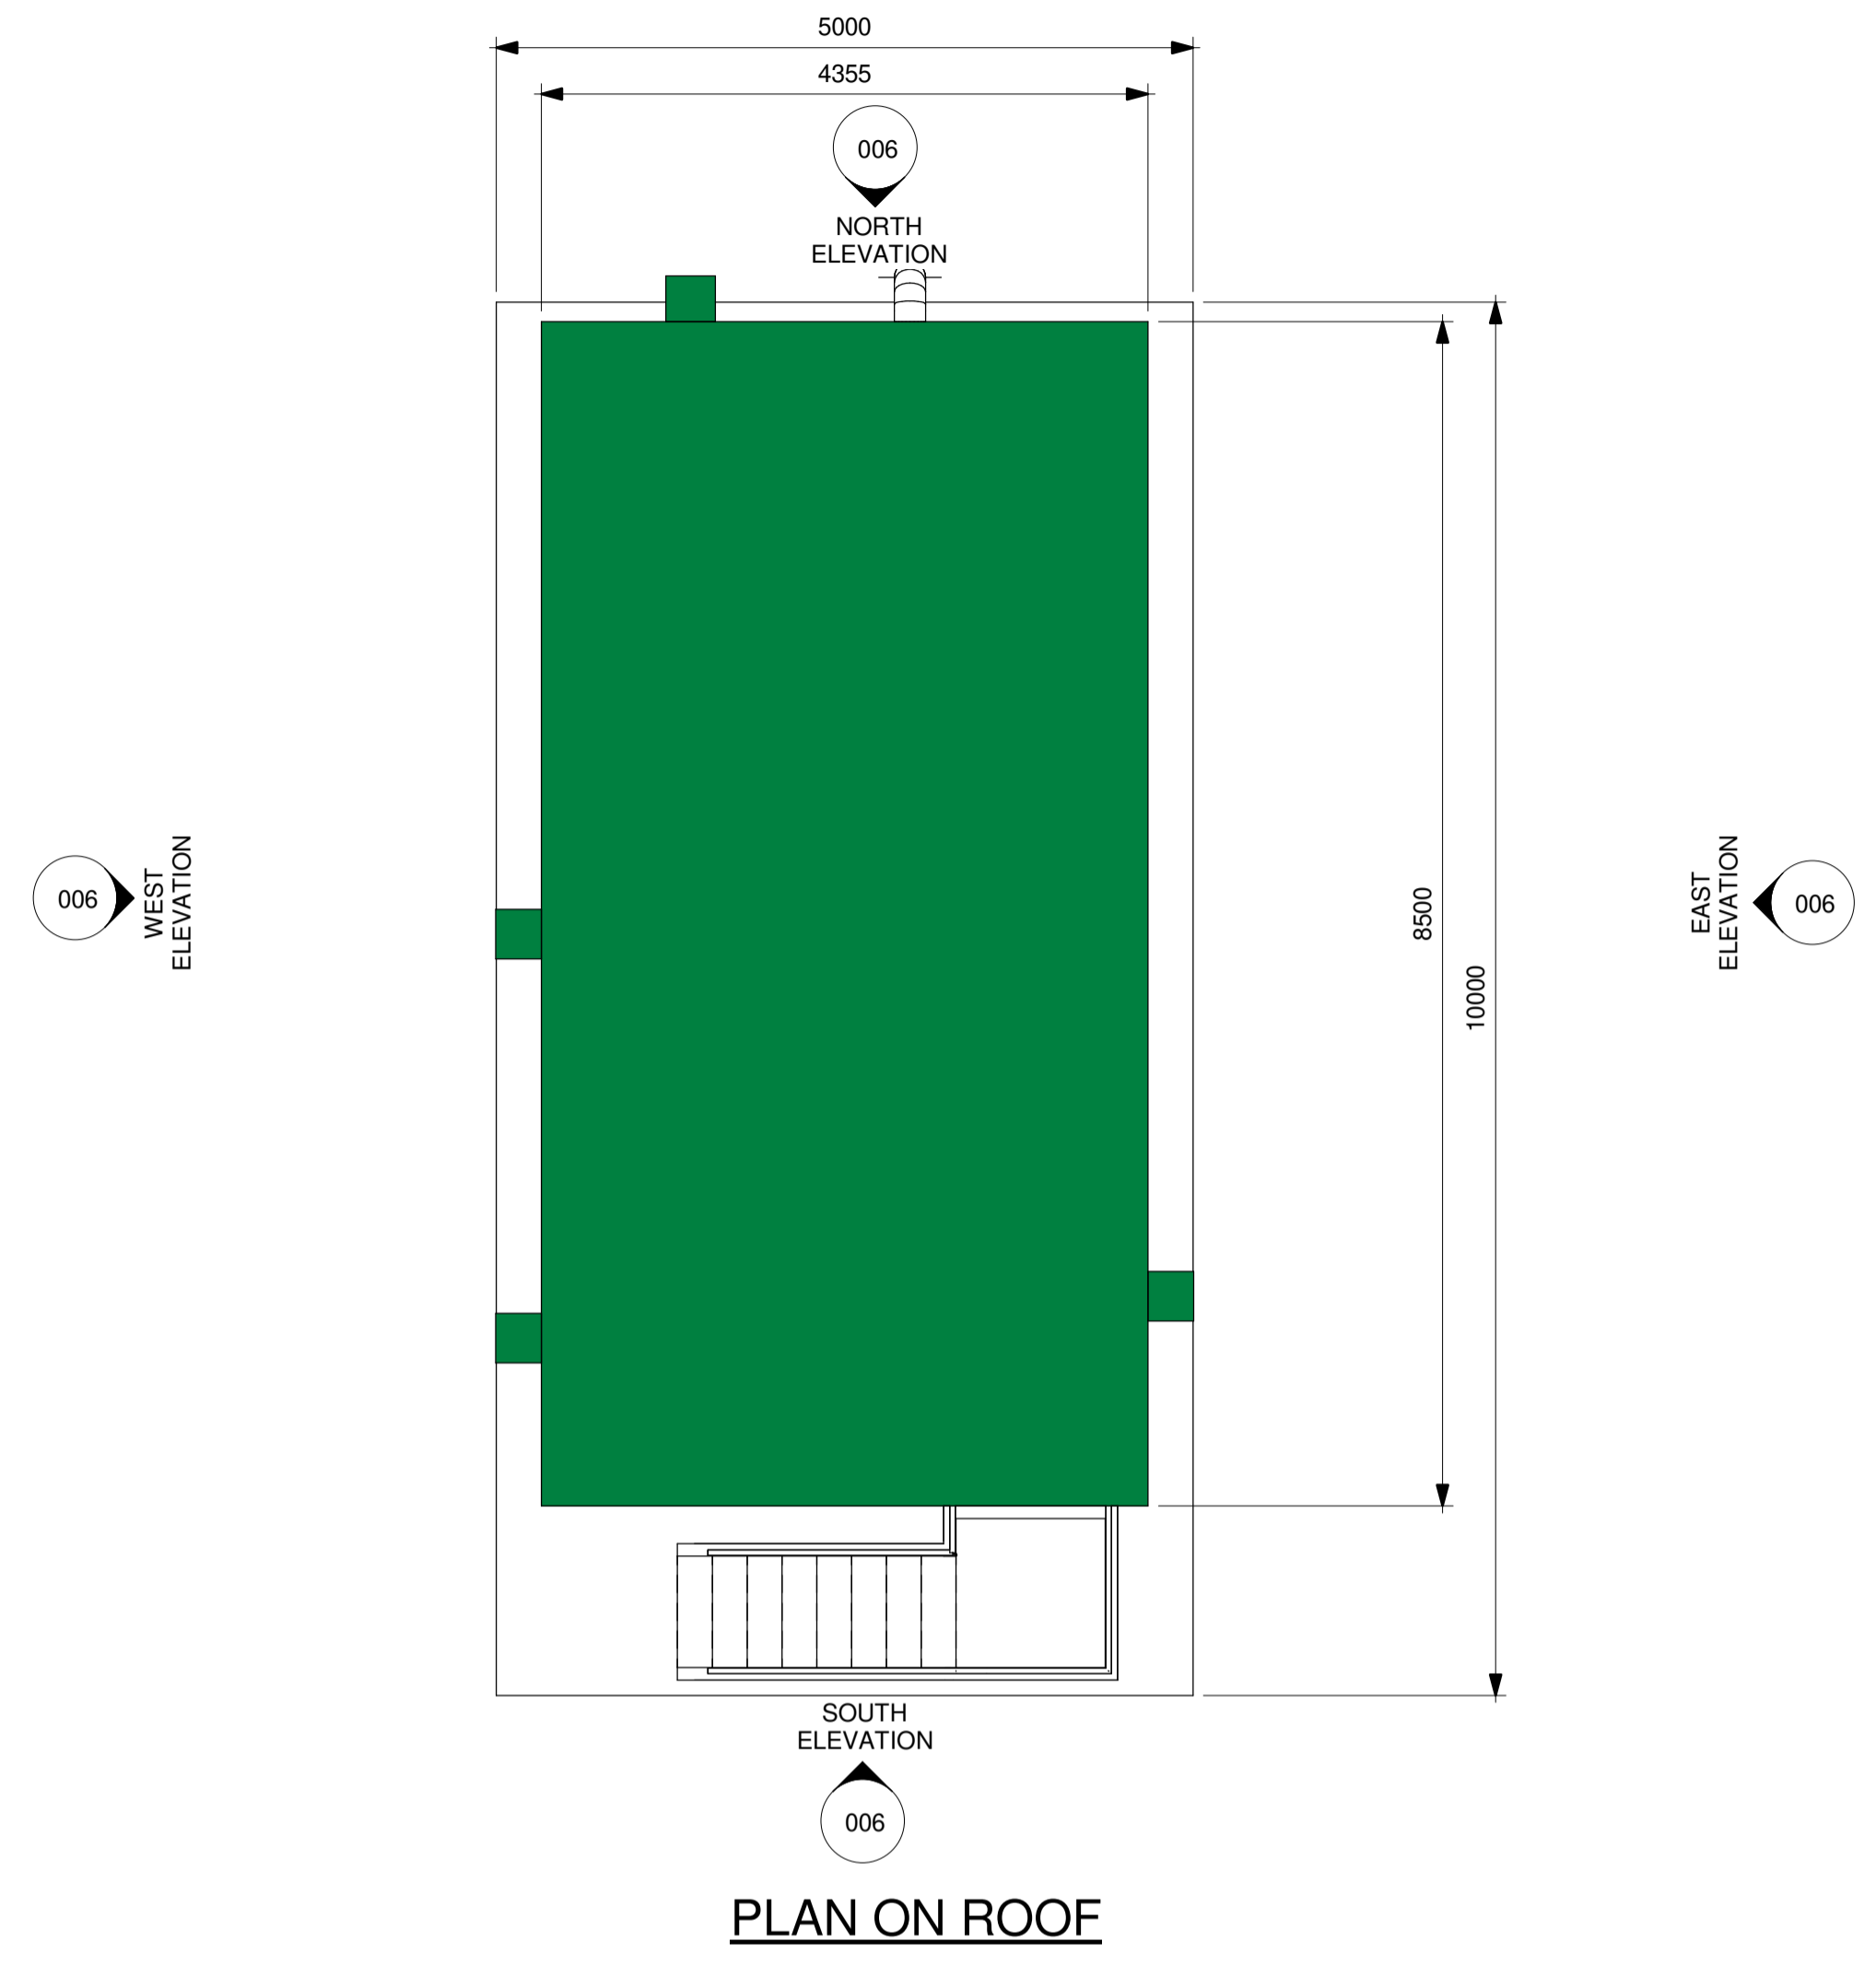

P01	15/12/2020	FIRST ISSUE	JT	HB	DGH
REV	DD/MM/YY	REVISION DEVELOPMENT	DRN	CHK	APP

SCALE: 1 : 50  
PROJECT TITLE  
WINEP P REMOVAL  
SHERBURN & PITTINGTON STWs  
DRAWING TITLE  
SHERBURN STW  
CAUSTIC DOSING KIOSK  
PLAN AND ELEVATIONS



PARTNERSHIP HOUSE, REGNET FARM ROAD, GOSFORTH, NEWCASTLE UPON TYNE, NE3 3AF  
TEL: (0191) 272 6100

DRAWING NO. (DRL)	STAT	REV
10371-000-DOC-PIP-Y99-006	S2	P01