



UNLESS OTHERWISE AGREED IN A WRITTEN CONTRACT BETWEEN WOOD ENVIRONMENT & INFRASTRUCTURE SOLUTIONS UK LIMITED AND ITS CLIENT, THIS DOCUMENT: (i) CONTAINS INFORMATION, DATA AND DESIGN THAT IS CONFIDENTIAL AND MAY NOT BE COPIED OR DISCLOSED; AND (ii) MAY BE USED BY THE CLIENT ONLY IN THE CONTEXT AND FOR THE EXPRESS PURPOSE FOR WHICH IT WAS INTENDED. ANY USE OF, OR RELIANCE ON, THIS DOCUMENT BY ANY THIRD PARTY IS AT THAT PARTY'S SOLE RISK.

- NOTES:
1. ALL DIMENSIONS IN MILLIMETRES AND ALL LEVELS IN METRES UNLESS SHOWN OTHERWISE.
  2. ALL UTILITY INFORMATION IS SHOWN INDICATIVELY AND MUST BE CONFIRMED ON SITE.

F  
E  
D  
C  
B  
A

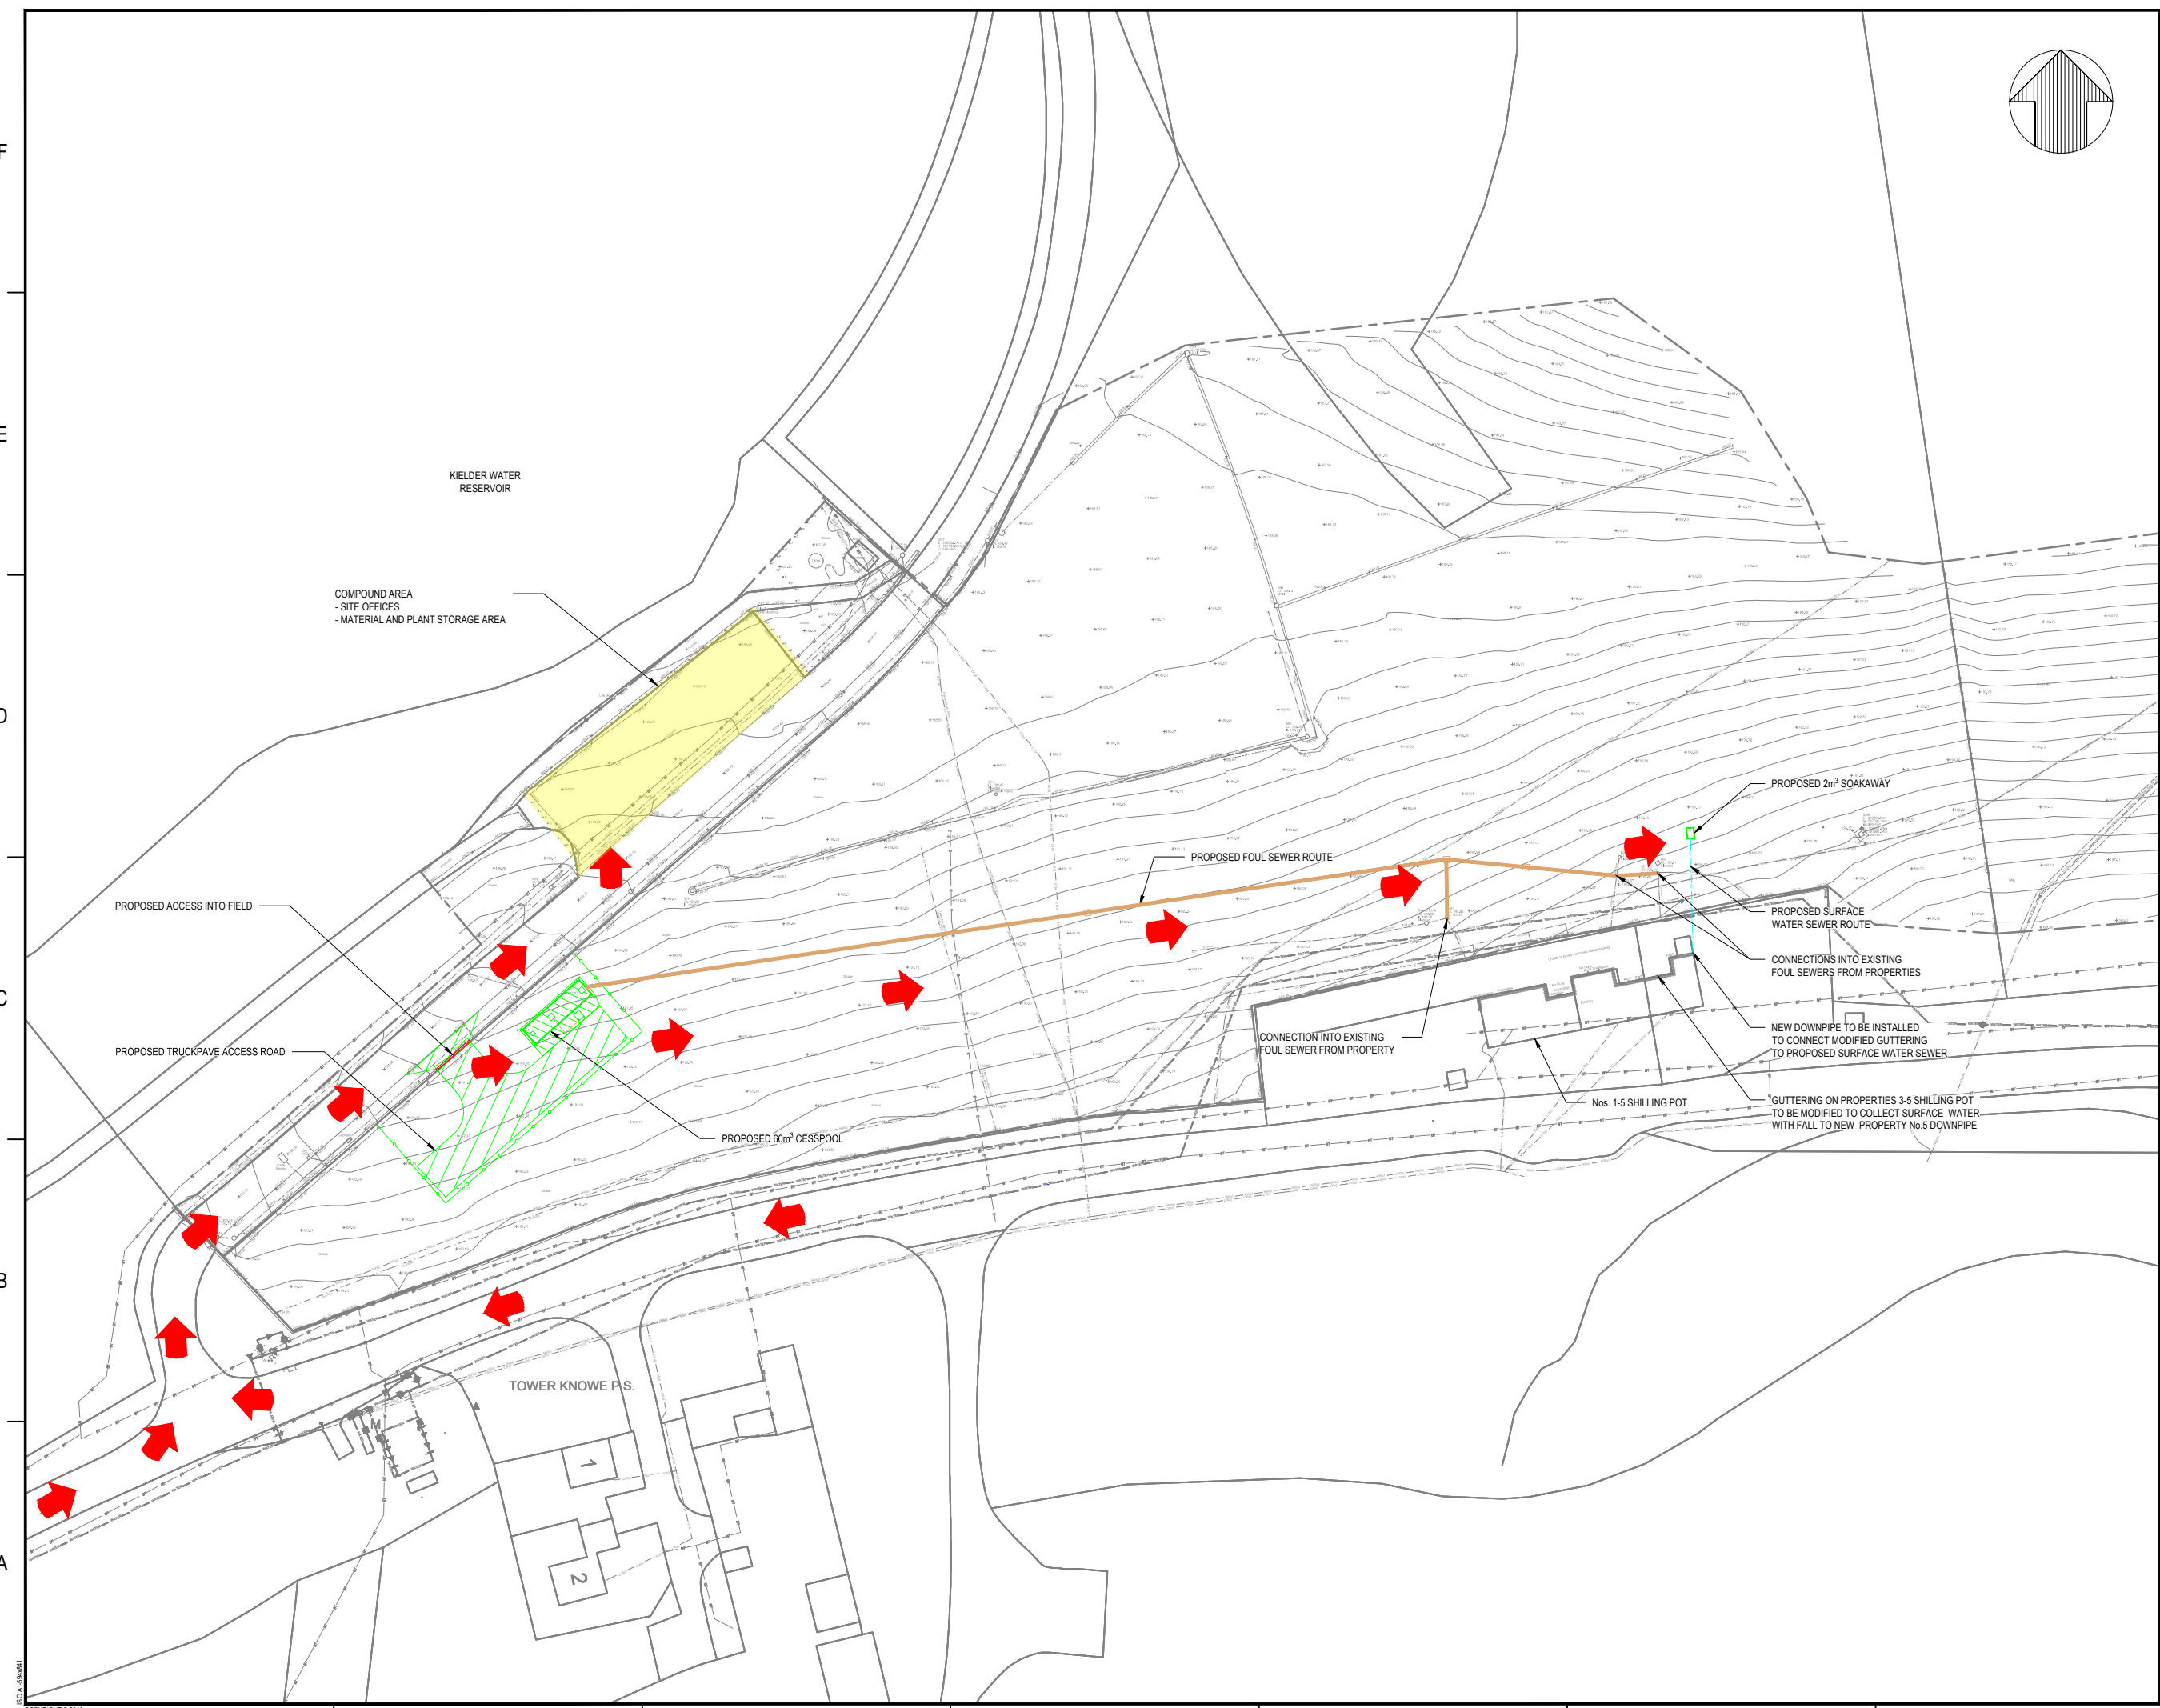

- LEGEND**
- PROPOSED ASSETS
  - SW — SW — PROPOSED SURFACE WATER DRAINAGE
  - PROPOSED FOUL SEWER
  - ASSETS TO BE DEMOLISHED AND REMOVED FROM SITE
  - PROPOSED ACCESS ROAD
  - SITE COMPOUND AREA
  - ➔ ACCESS ROUTE

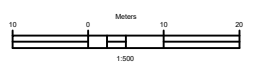

P01	18/10/2022	S2: SUITABLE FOR INFORMATION	SGG	GAMH	RP
REV	DDMMYY	REVISION/ ISSUE DESCRIPTION	DRN	CHK	APP

SCALE: 1:500  
PROJECT TITLE: KIELDER SEPTIC TANKS

DRAWING TITLE: CUSTOMER CONSTRUCTION NOTIFICATION SCHEMATIC



DRAWING NO. (BS 1192)	STAT	REV
38525-WOOD-XX-CK-DC-C-0014	S2	P01