








LEGEND

-  STORM OVERFLOW
-  NEW SEWER
-  COMPOUND AREA
-  EXISTING SEWER NETWORK

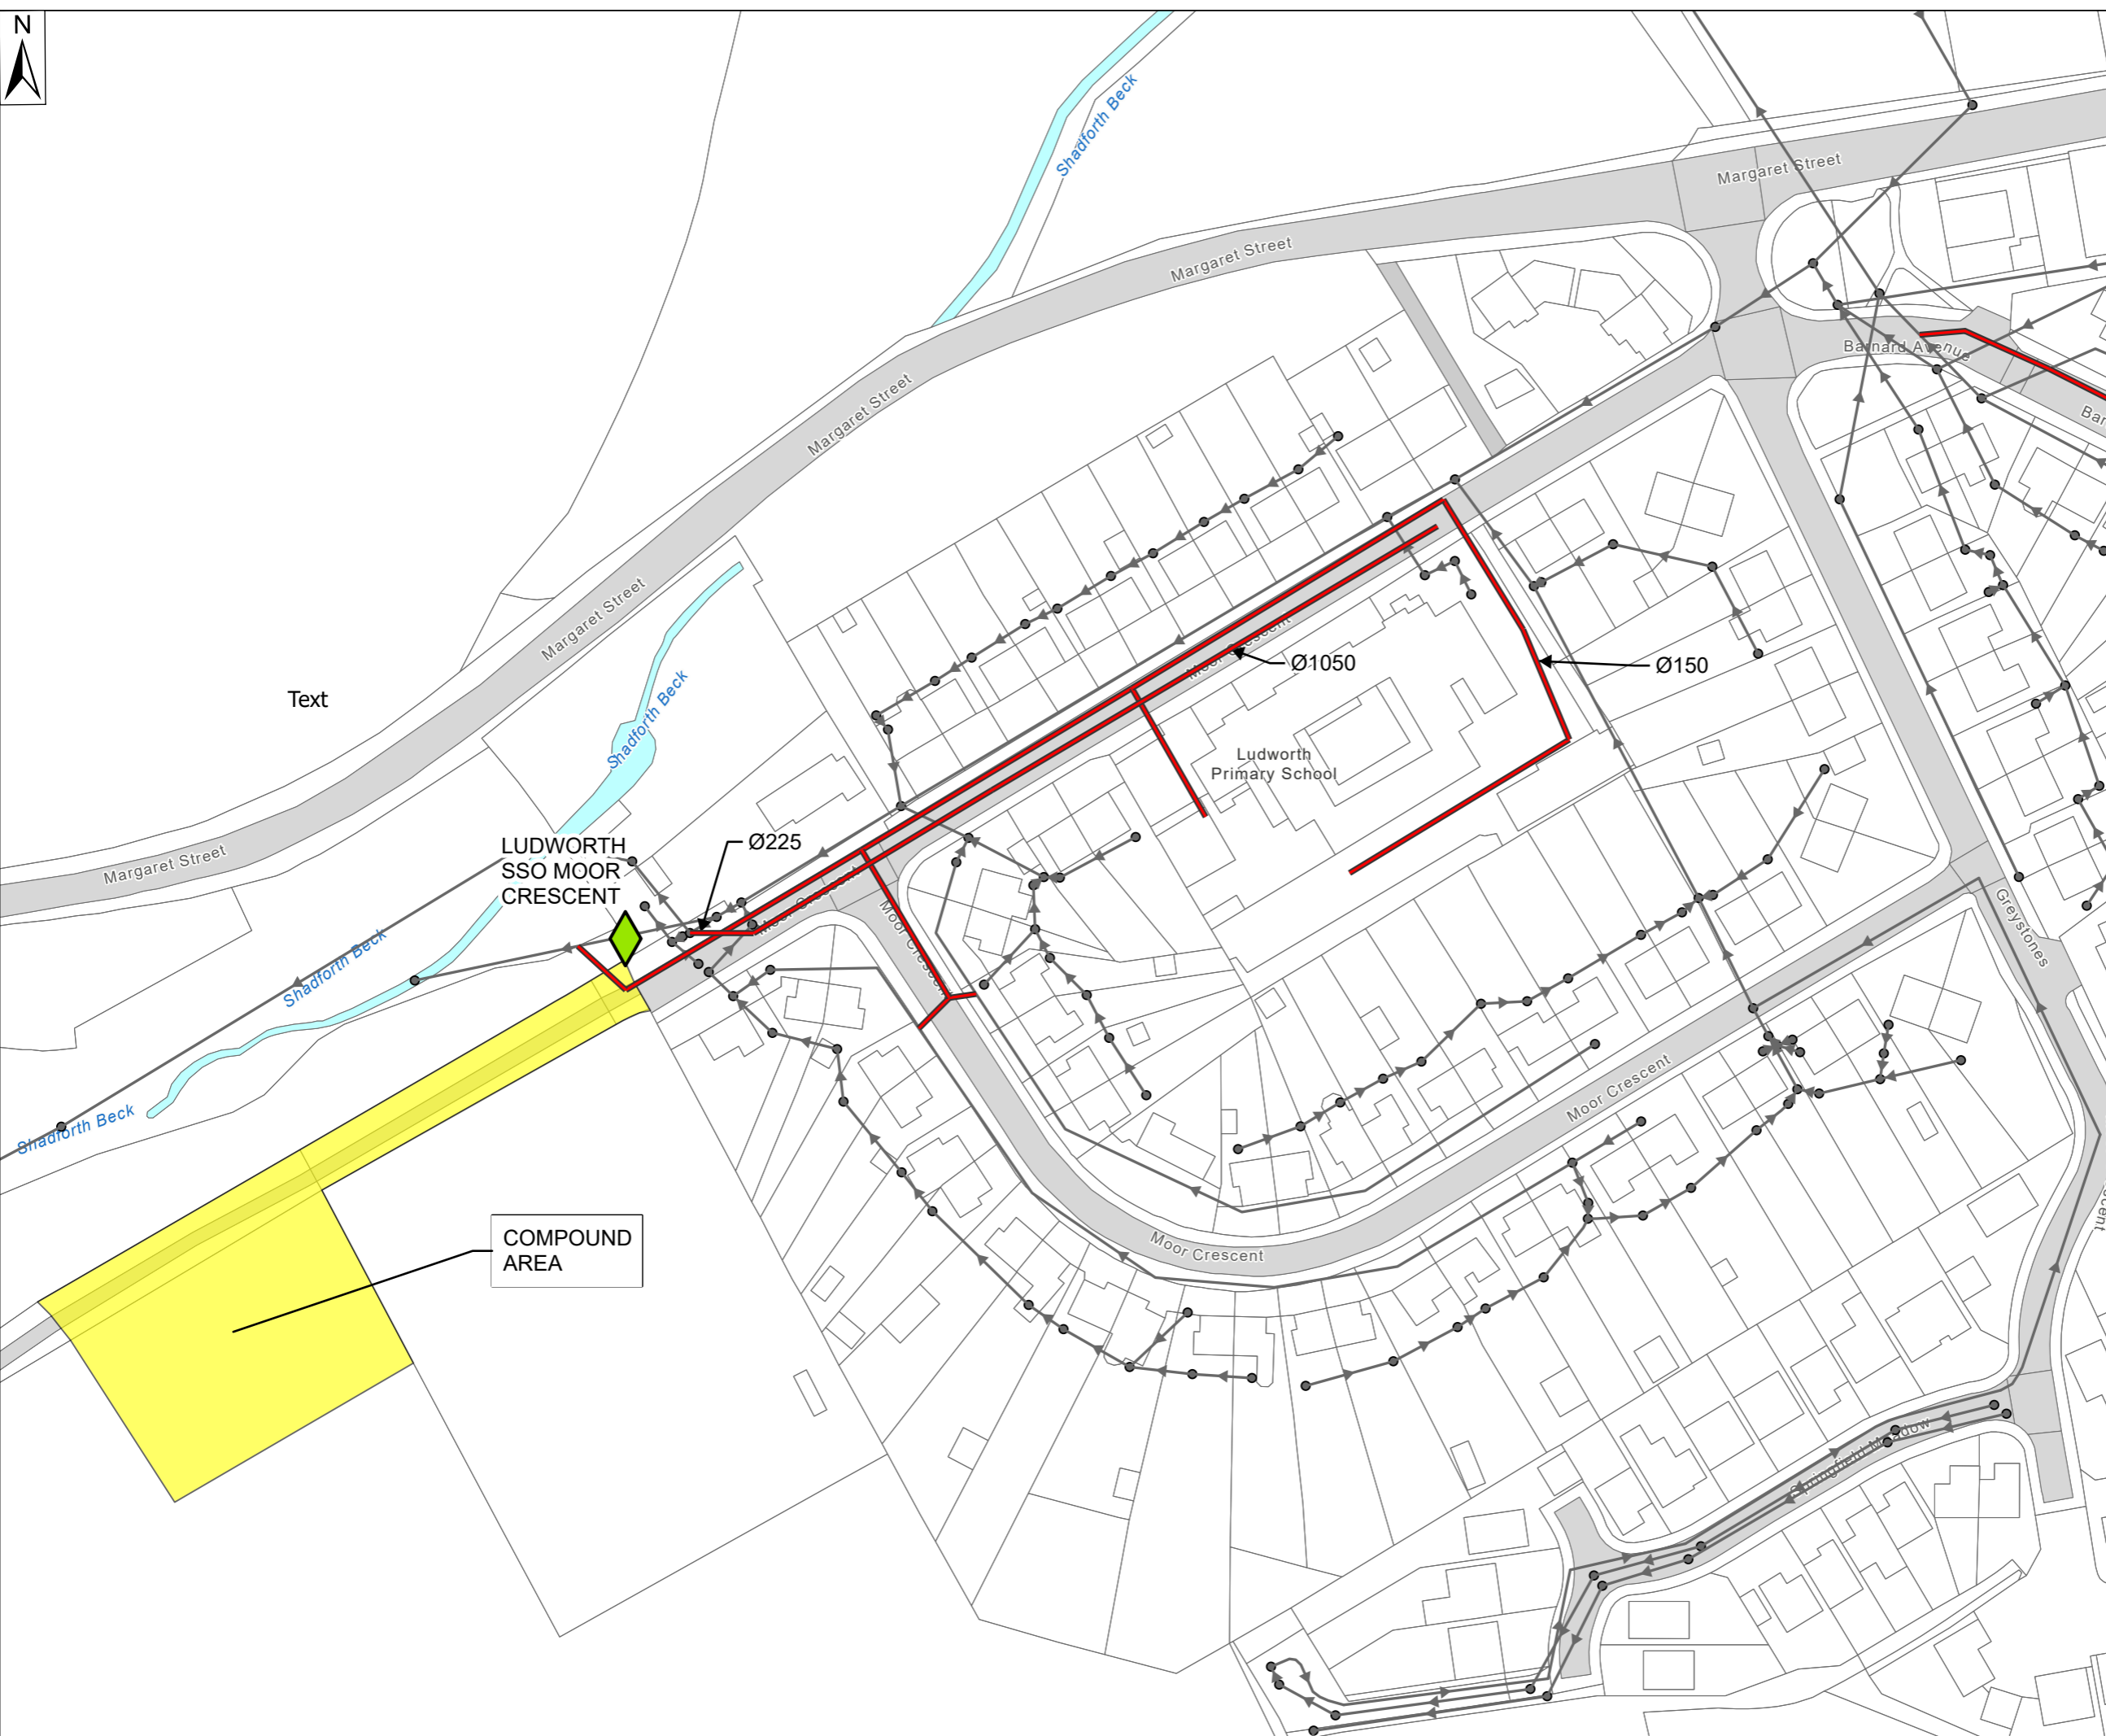


Text

LUDWORTH
SSO MOOR
CRESCENT

Ludworth
Primary School

COMPOUND
AREA

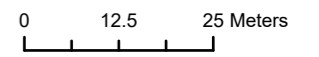

Current Version Information

Revision	Status	Suitability	Description	Authored	Checked	Reviewed	Date
P02	S2		Second Draft	KS	AO	AT	22/05/2024
P01	S2		First Draft	KS	AO	AT	21/05/2024



Scale:	1:1,000	OS Reference:	-	Page Size:	A3
Project Group:	N/A	Sub Process:	N/A		
Location:	SHERBURN	Postcode:	DH6 1LZ		



Project Name: WINEP UIMP 4
 Drawing Title: MOOR CRESCENT CONSTRUCTION NOTICE DRAWING (OVERVIEW)