


F
E
D
C
B
A

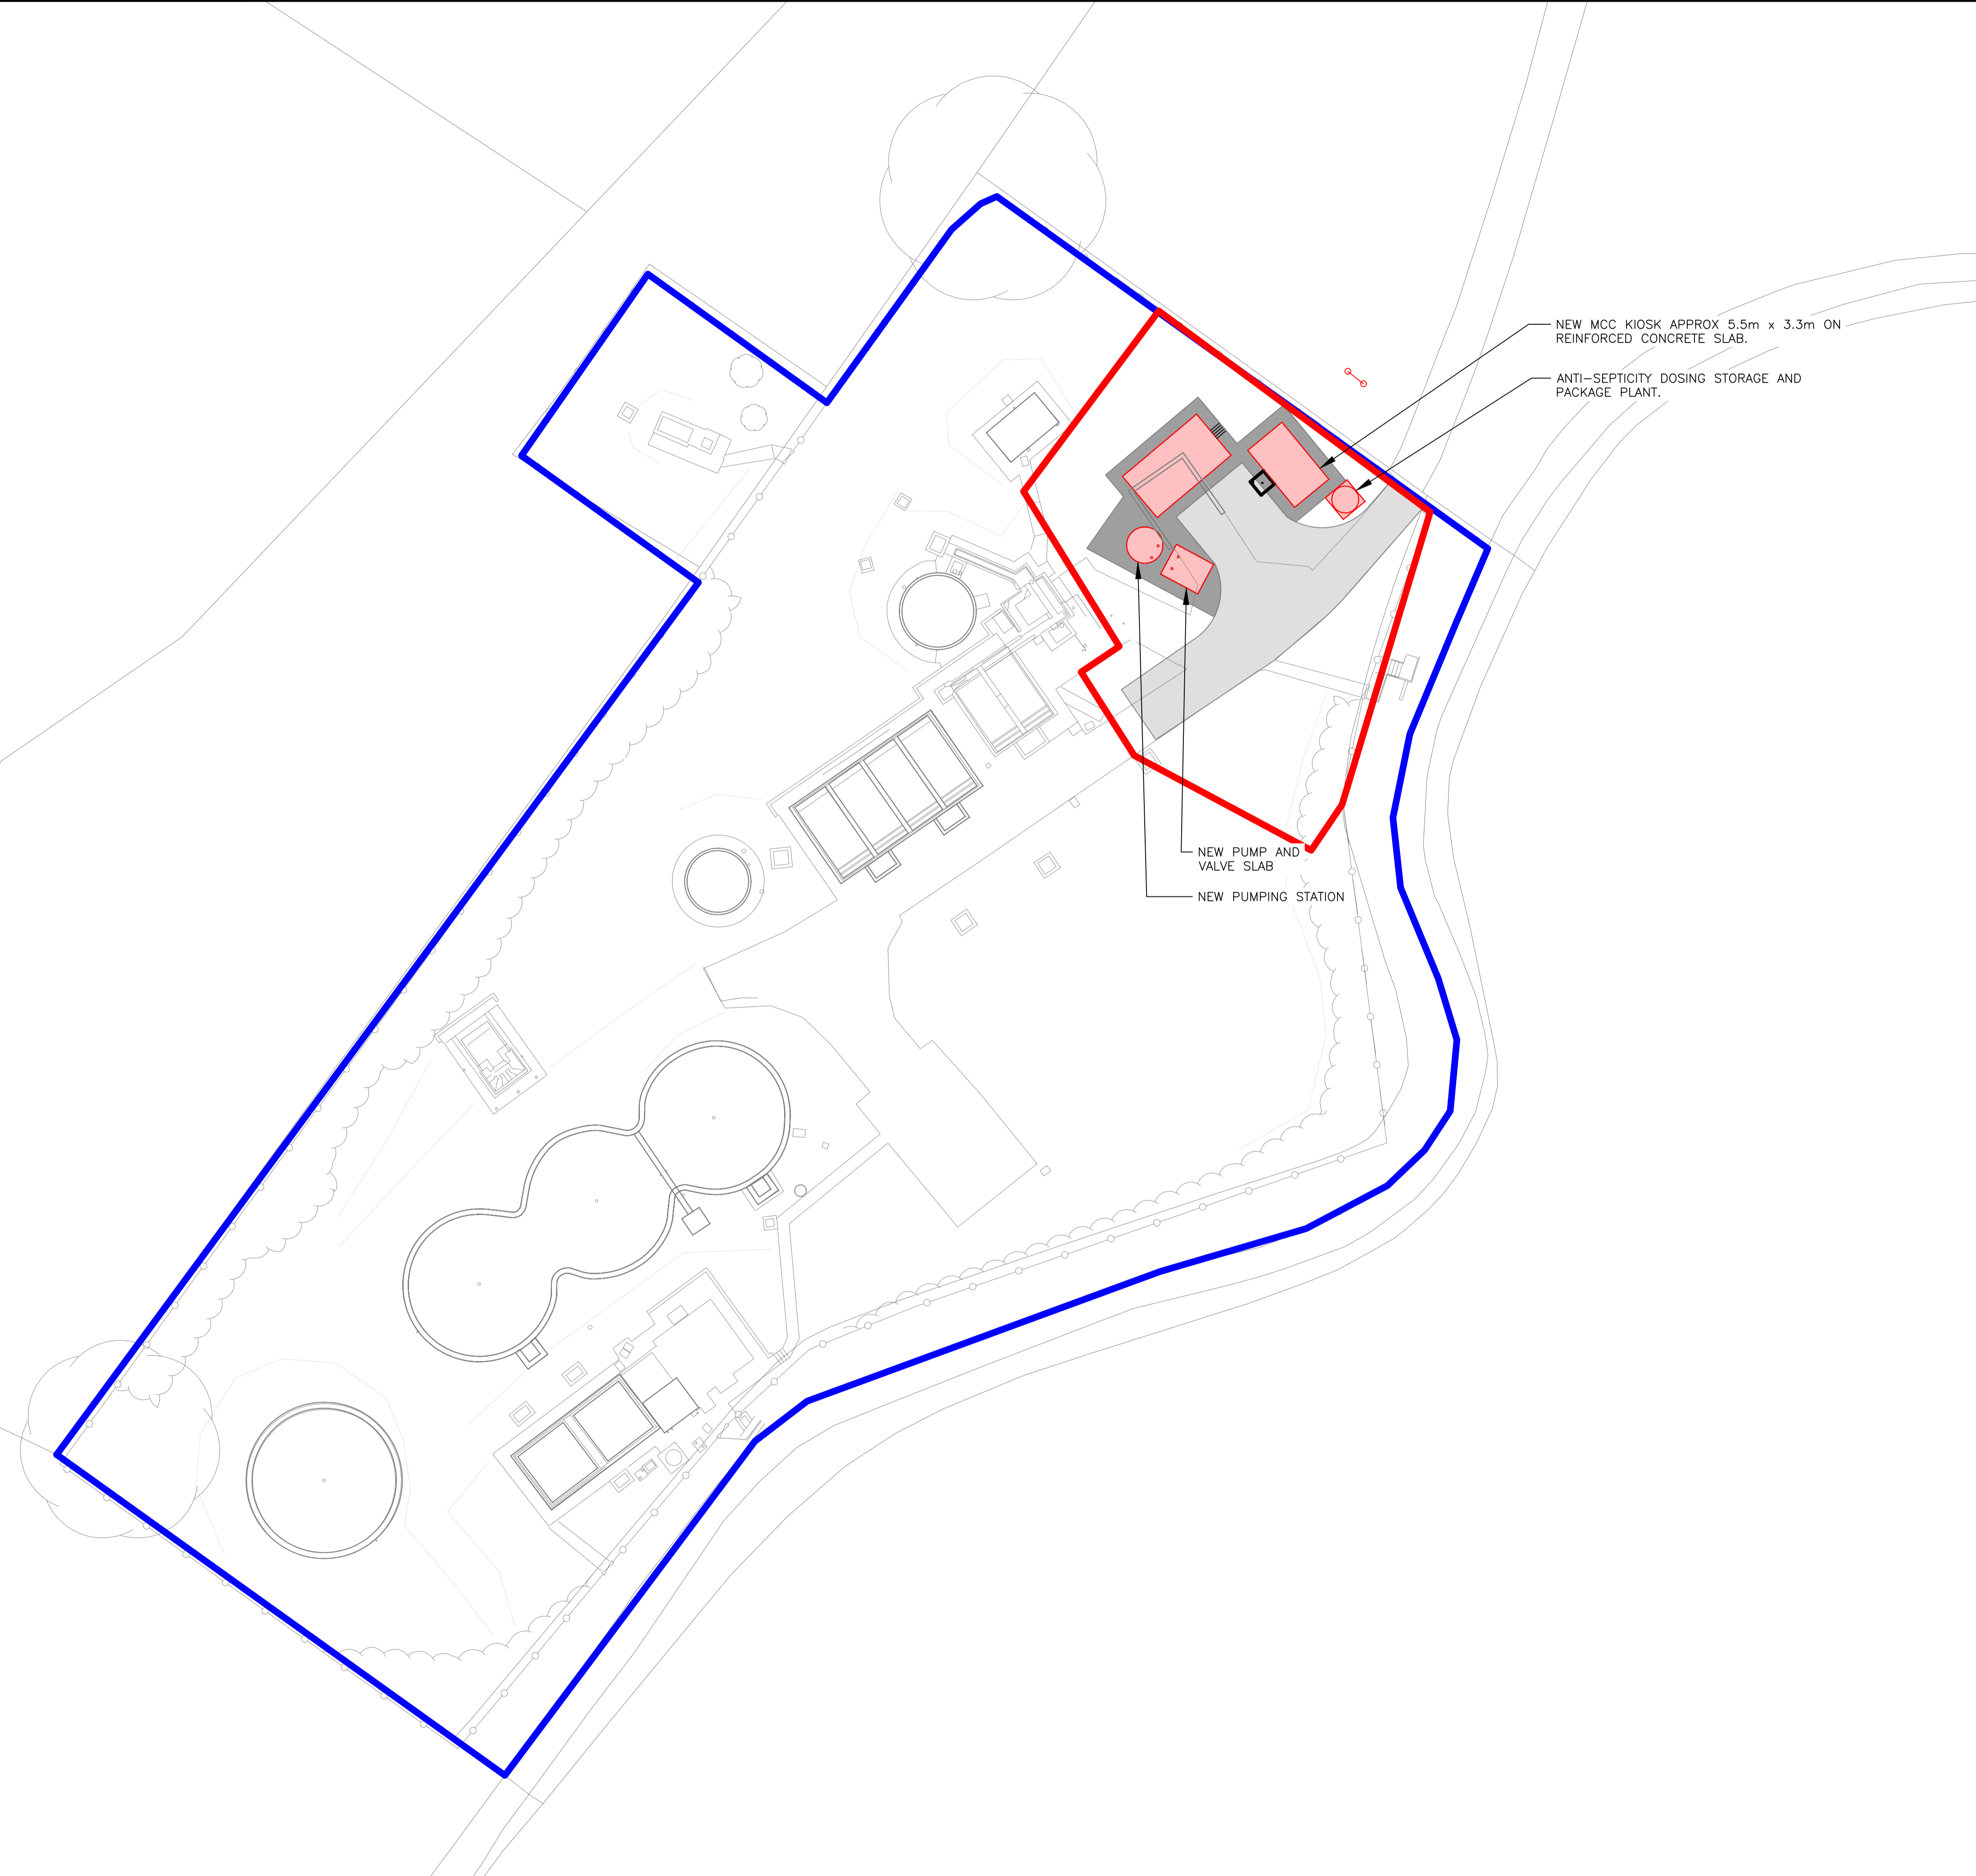

NEW MCC KIOSK APPROX 5.5m x 3.3m ON REINFORCED CONCRETE SLAB.

ANTI-SEPTICITY DOSING STORAGE AND PACKAGE PLANT.

NEW PUMP AND VALVE SLAB
NEW PUMPING STATION

UNLESS OTHERWISE AGREED IN A WRITTEN CONTRACT BETWEEN WOOD ENVIRONMENT & INFRASTRUCTURE SOLUTIONS UK LIMITED AND ITS CLIENT, THIS DOCUMENT, IT'S CONTENTS, INFORMATION, DATA AND DESIGN IS CONFIDENTIAL AND MAY NOT BE COPIED OR DISCLOSED, AND IT MAY BE USED BY THE CLIENT ONLY IN THE CONTEXT AND FOR THE EXPRESS PURPOSE FOR WHICH IT WAS INTENDED. ANY USE OF OR RELIANCE ON THIS DOCUMENT BY ANY THIRD PARTY IS AT THAT PARTY'S SOLE RISK.

- NOTES:
1. ALL MAPPING IS BASED UPON THE ORDNANCE SURVEY MAP PRODUCED ON BEHALF OF NORTHUMBRIAN WATER BY PERMISSION OF ORDNANCE SURVEY ON BEHALF OF THE CONTROLLER OF H.M.S.O. CROWN COPYRIGHT RESERVED LICENSE NO. WU298506.
 2. ALL CO-ORDINATES RELATE TO ORDNANCE SURVEY NATIONAL GRID.
 3. EXISTING AND PROPOSED SERVICES OMITTED FOR CLARITY OF PLANNING APPLICATION.

LEGEND:

	NWG LANDOWNERSHIP
	RED LINE BOUNDARY
	PROPOSED STRUCTURES
	PROPOSED HARDSTANDING
	PROPOSED WALKWAY

P01	14/12/20	FIRST ISSUE	JT	CP	DGH
REV	DDMMYY	REVISION/ISSUE DESCRIPTION	DRN	CHK	APP

SCALE: 1:250

PROJECT TITLE
WINEP P REMOVAL
SHERBURN AND PITTINGTON STW's

DRAWING TITLE
PITTINGTON STW
NEW SITE LAYOUT



DRAWING NO. (BS 1192)	STAT	REV
10343-000-DOC-PIP-Y99-003	S2	P01