


UNLESS OTHERWISE AGREED IN A WRITTEN CONTRACT BETWEEN WOOD ENVIRONMENT & INFRASTRUCTURE SOLUTIONS UK LIMITED AND ITS CLIENT, THIS DOCUMENT, IT CONTAINS INFORMATION, DATA AND DESIGN THAT IS CONFIDENTIAL AND MAY NOT BE COPIED OR DISCLOSED, AND IT MAY BE USED BY THE CLIENT ONLY IN THE CONTEXT AND FOR THE EXPRESS PURPOSE FOR WHICH IT WAS INTENDED. ANY USE OF, OR RELIANCE ON, THIS DOCUMENT BY ANY THIRD PARTY IS AT THAT PARTY'S SOLE RISK.

- NOTES:
- MAPPING IS BASED UPON THE ORDNANCE SURVEY MAP AND PRODUCED ON BEHALF OF NORTHUMBRIAN WATER BY PERMISSION OF ORDNANCE SURVEY ON BEHALF OF THE CONTROLLER OF H.M.S.O. CROWN COPYRIGHT RESERVED LICENSE NO. WU298506.
  - ALL CO-ORDINATES RELATE TO ORDNANCE SURVEY NATIONAL GRID.

LEGEND:

- NWG LANDOWNERSHIP
- RED LINE BOUNDARY

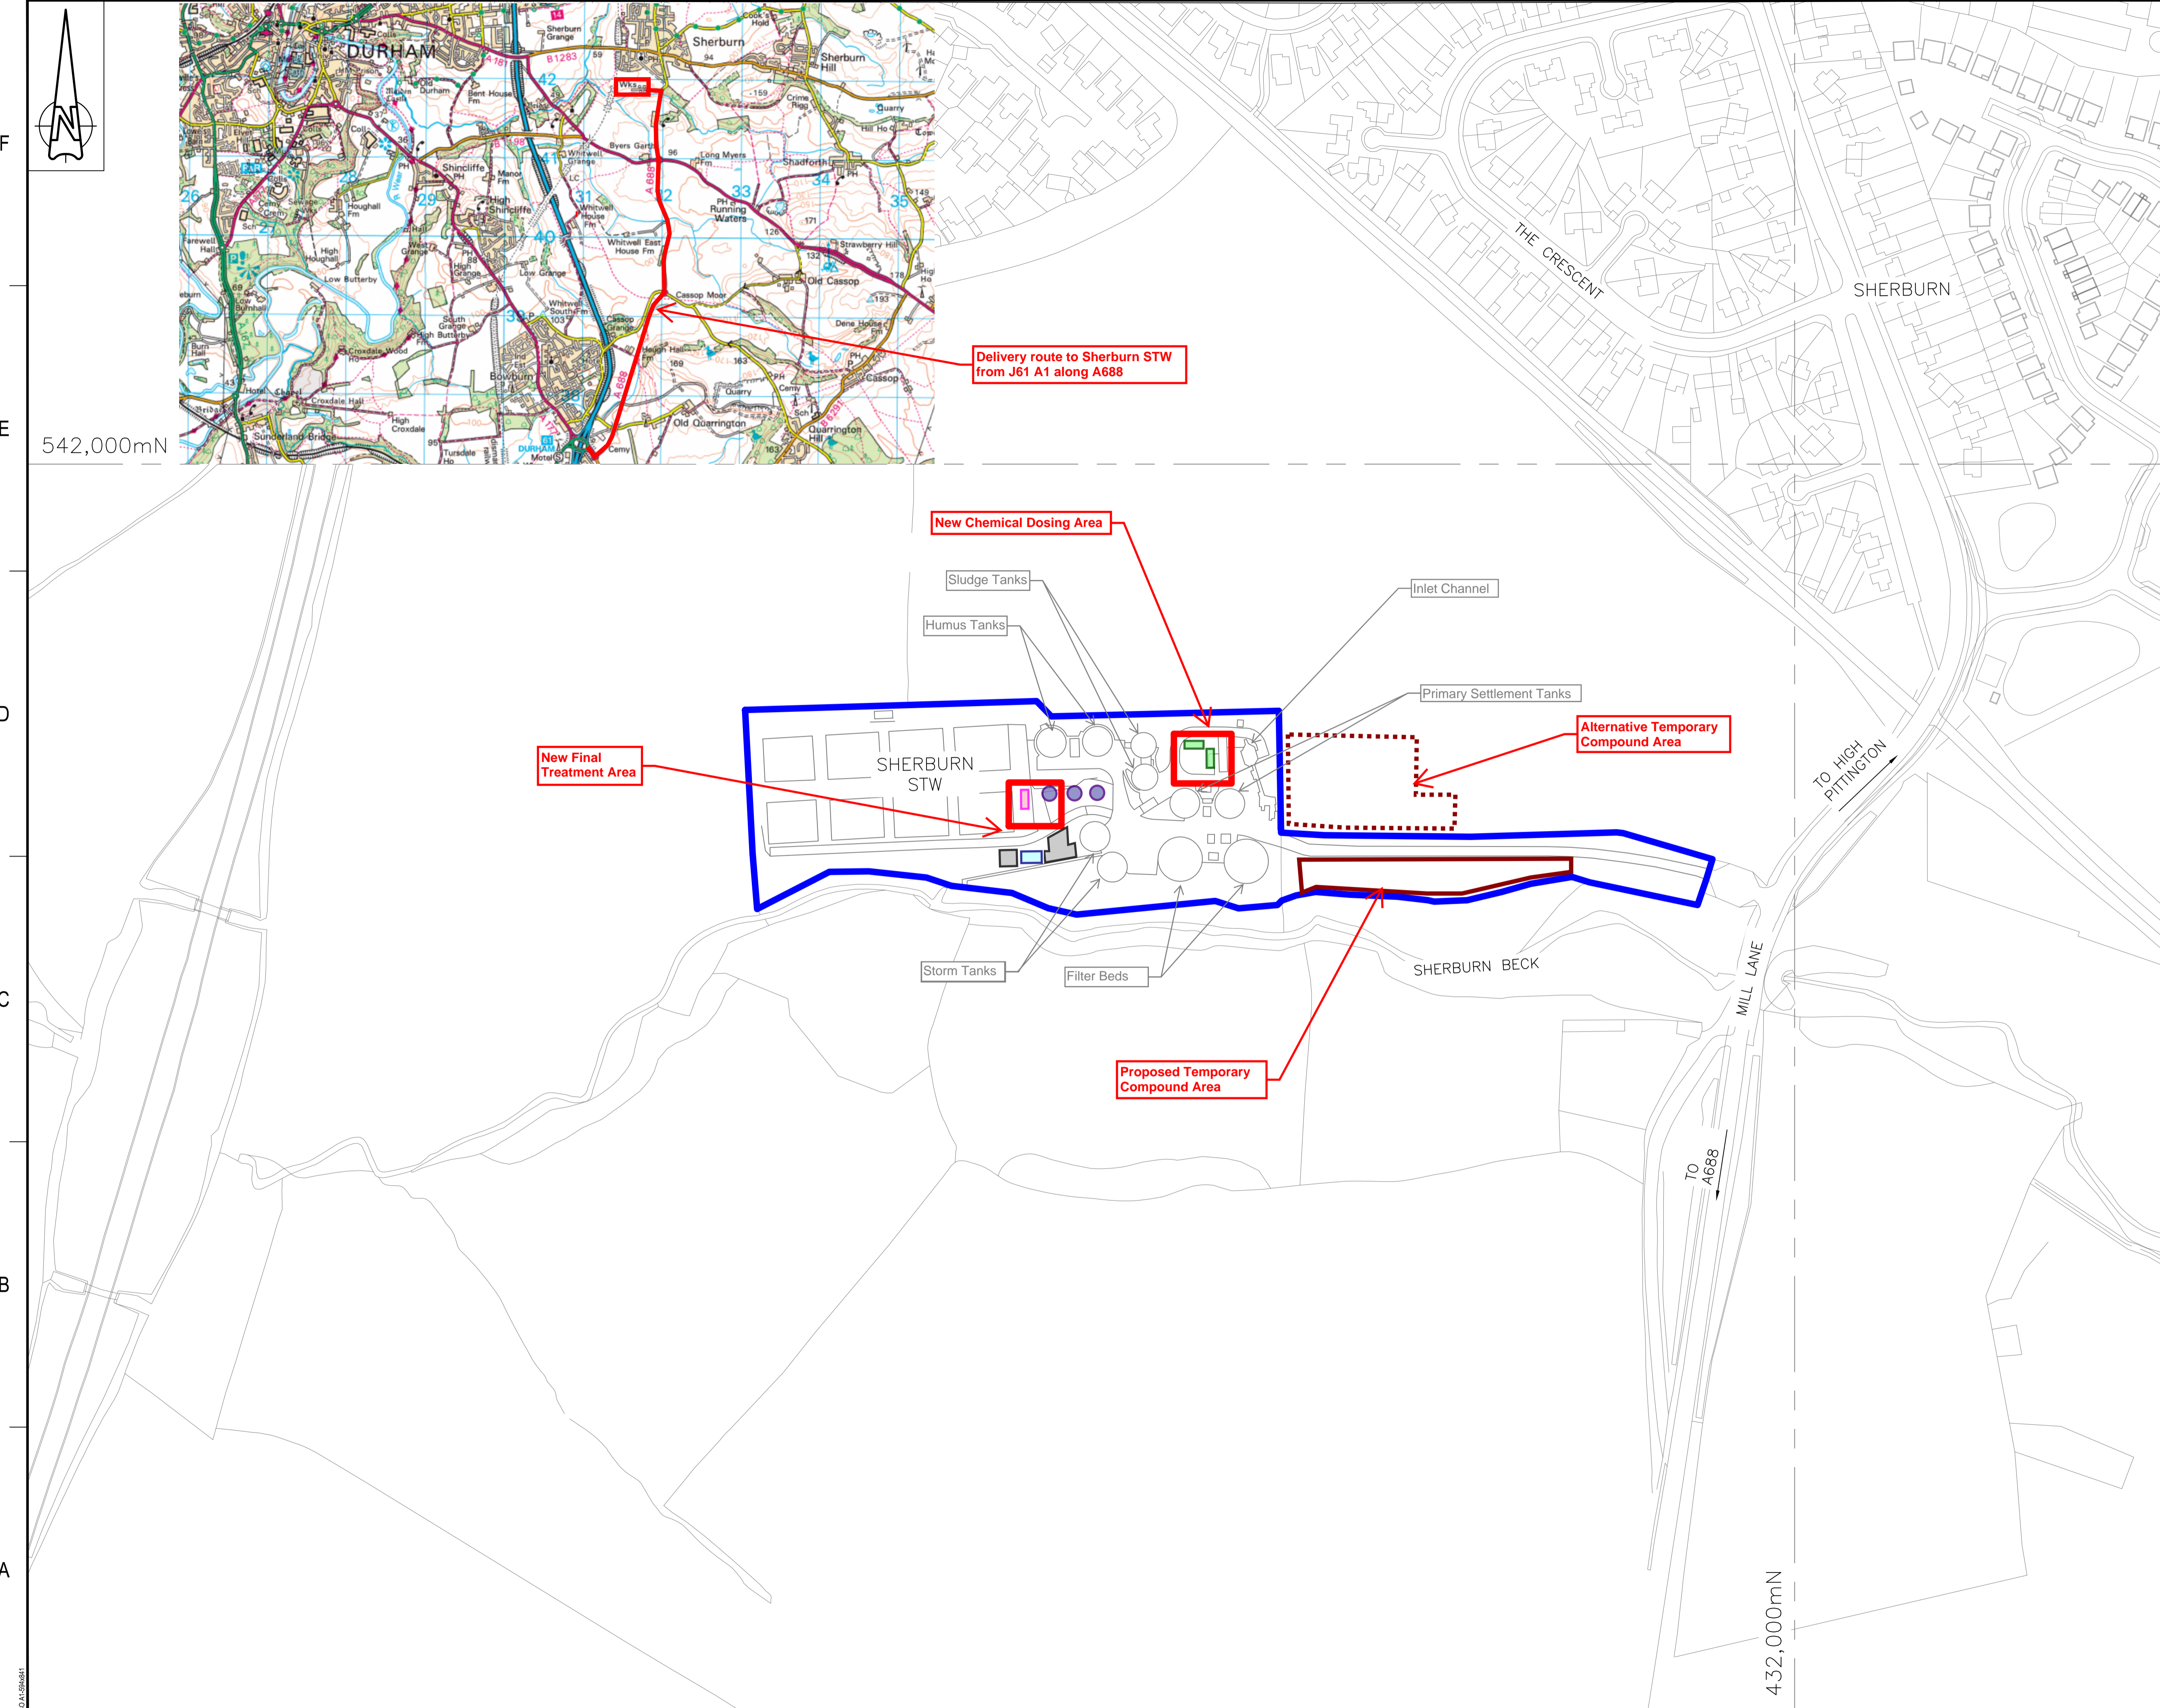

542,000mN

432,000mN

P01	14/12/20	FIRST ISSUE	JT	HB	DGH
REV	DDMMYY	REVISION/ ISSUE DESCRIPTION	DRN	CHK	APP
SCALE: 1:1250					

PROJECT TITLE  
WINEP P REMOVAL  
SHERBURN AND PITTINGTON STW

DRAWING TITLE  
SHERBURN STW  
PLANNING APPLICATION  
SITE LOCATION PLAN



**MMB**  
MOTT MACDONALD BENTLEY  
Mott MacDonald Bentley  
Spectrum 5, Spectrum Business Park  
Seaham, SR7 7TT  
United Kingdom  
E: info@mm-b.co.uk  
W: www.mm-b.co.uk

DRAWING NO. (BS 1192)	STAT	REV
10371-000-DOC-PIP-Y99-002	S2	P01