


UNLESS OTHERWISE AGREED IN A WRITTEN CONTRACT BETWEEN WOOD ENVIRONMENT & INFRASTRUCTURE SOLUTIONS UK LIMITED AND ITS CLIENT, THIS DOCUMENT IS CONFIDENTIAL AND NOT TO BE COPIED, REPRODUCED, DISCLOSED OR IN ANY MANNER BE USED BY THE CLIENT ONLY IN THE CONTEXT AND FOR THE EXPRESS PURPOSE FOR WHICH IT WAS INTENDED. ANY USE OF OR RELIANCE ON THIS DOCUMENT BY ANY THIRD PARTY IS AT THAT PARTY'S SOLE RISK.

- NOTES:
1. ALL DIMENSIONS ARE IN MILLIMETRES UNLESS STATED OTHERWISE.
 2. ALL LEVELS ARE IN METRES ABOVE ORDNANCE DATUM UNLESS STATED OTHERWISE.
 3. THE OUTSIDE FACE OF THE GATE SHALL BE FLUSH TO ELIMINATE FACILITIES FOR CLIMBING.
 4. FENCE TO BE PAINTED RAL 6005 MOSS GREEN.
 5. GATE AND FENCE TO COMPLY WITH NWG ENGINEERING STANDARD E0121 SPECIFICATIONS FOR SECURITY SYSTEMS.
 6. FENCE TO BE SUITABLE TO BE INSTALLED ON A SLOPE.
 7. FENCE TO BE LPCB SR2 RATED.

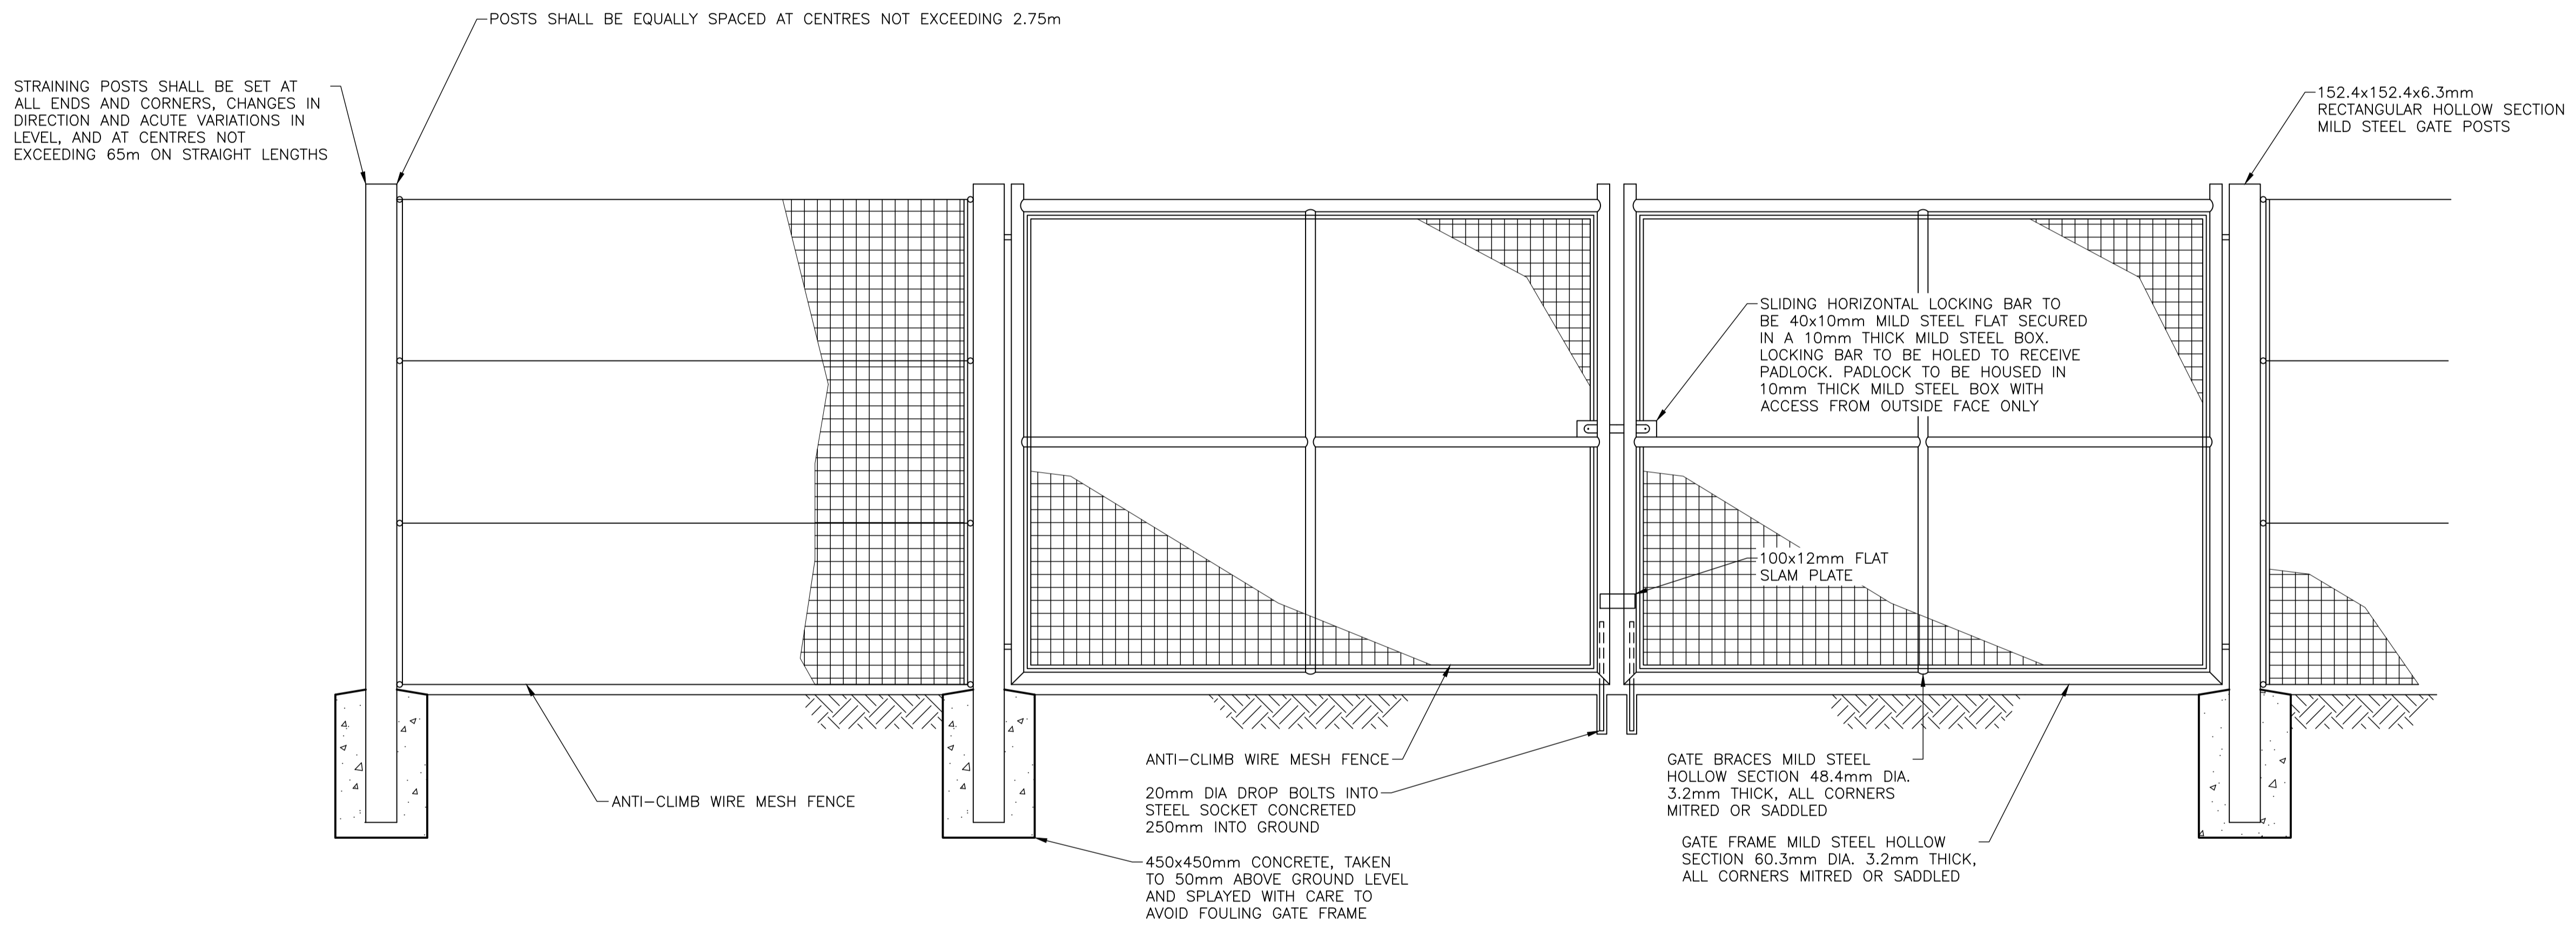

GREEN WELDED MESH FENCE & GATE DETAIL
SCALE 1:20

P01	08/06/2022	TENDER ISSUE	HM	RM	RB
REV	DATE	DESCRIPTION	DRN	CHK	APP


SCALE: 1:20

PROJECT TITLE
SPRINGWELL ENHANCEMENTS
SERVICE RESERVOIR CONTRACT 1

DRAWING TITLE
BOUNDARY FENCE AND GATE DETAIL



DRAWING NO. (NORTHUMBRIAN WATER DRL)	STAT	REV
SZ10-001-DWG-CST-G04-022	S4	P01

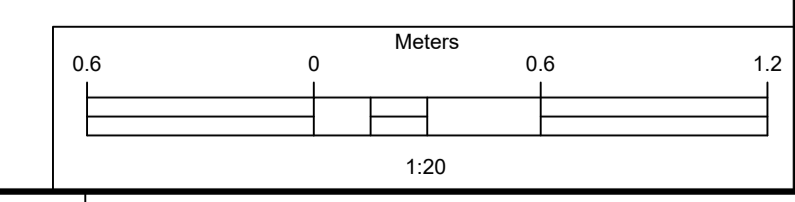

F
E
D
C
B
A